


Pipe Details :-

100 mm dia pipe
150 mm dia pipe
200 mm dia pipe
250 mm dia pipe
300 mm dia pipe



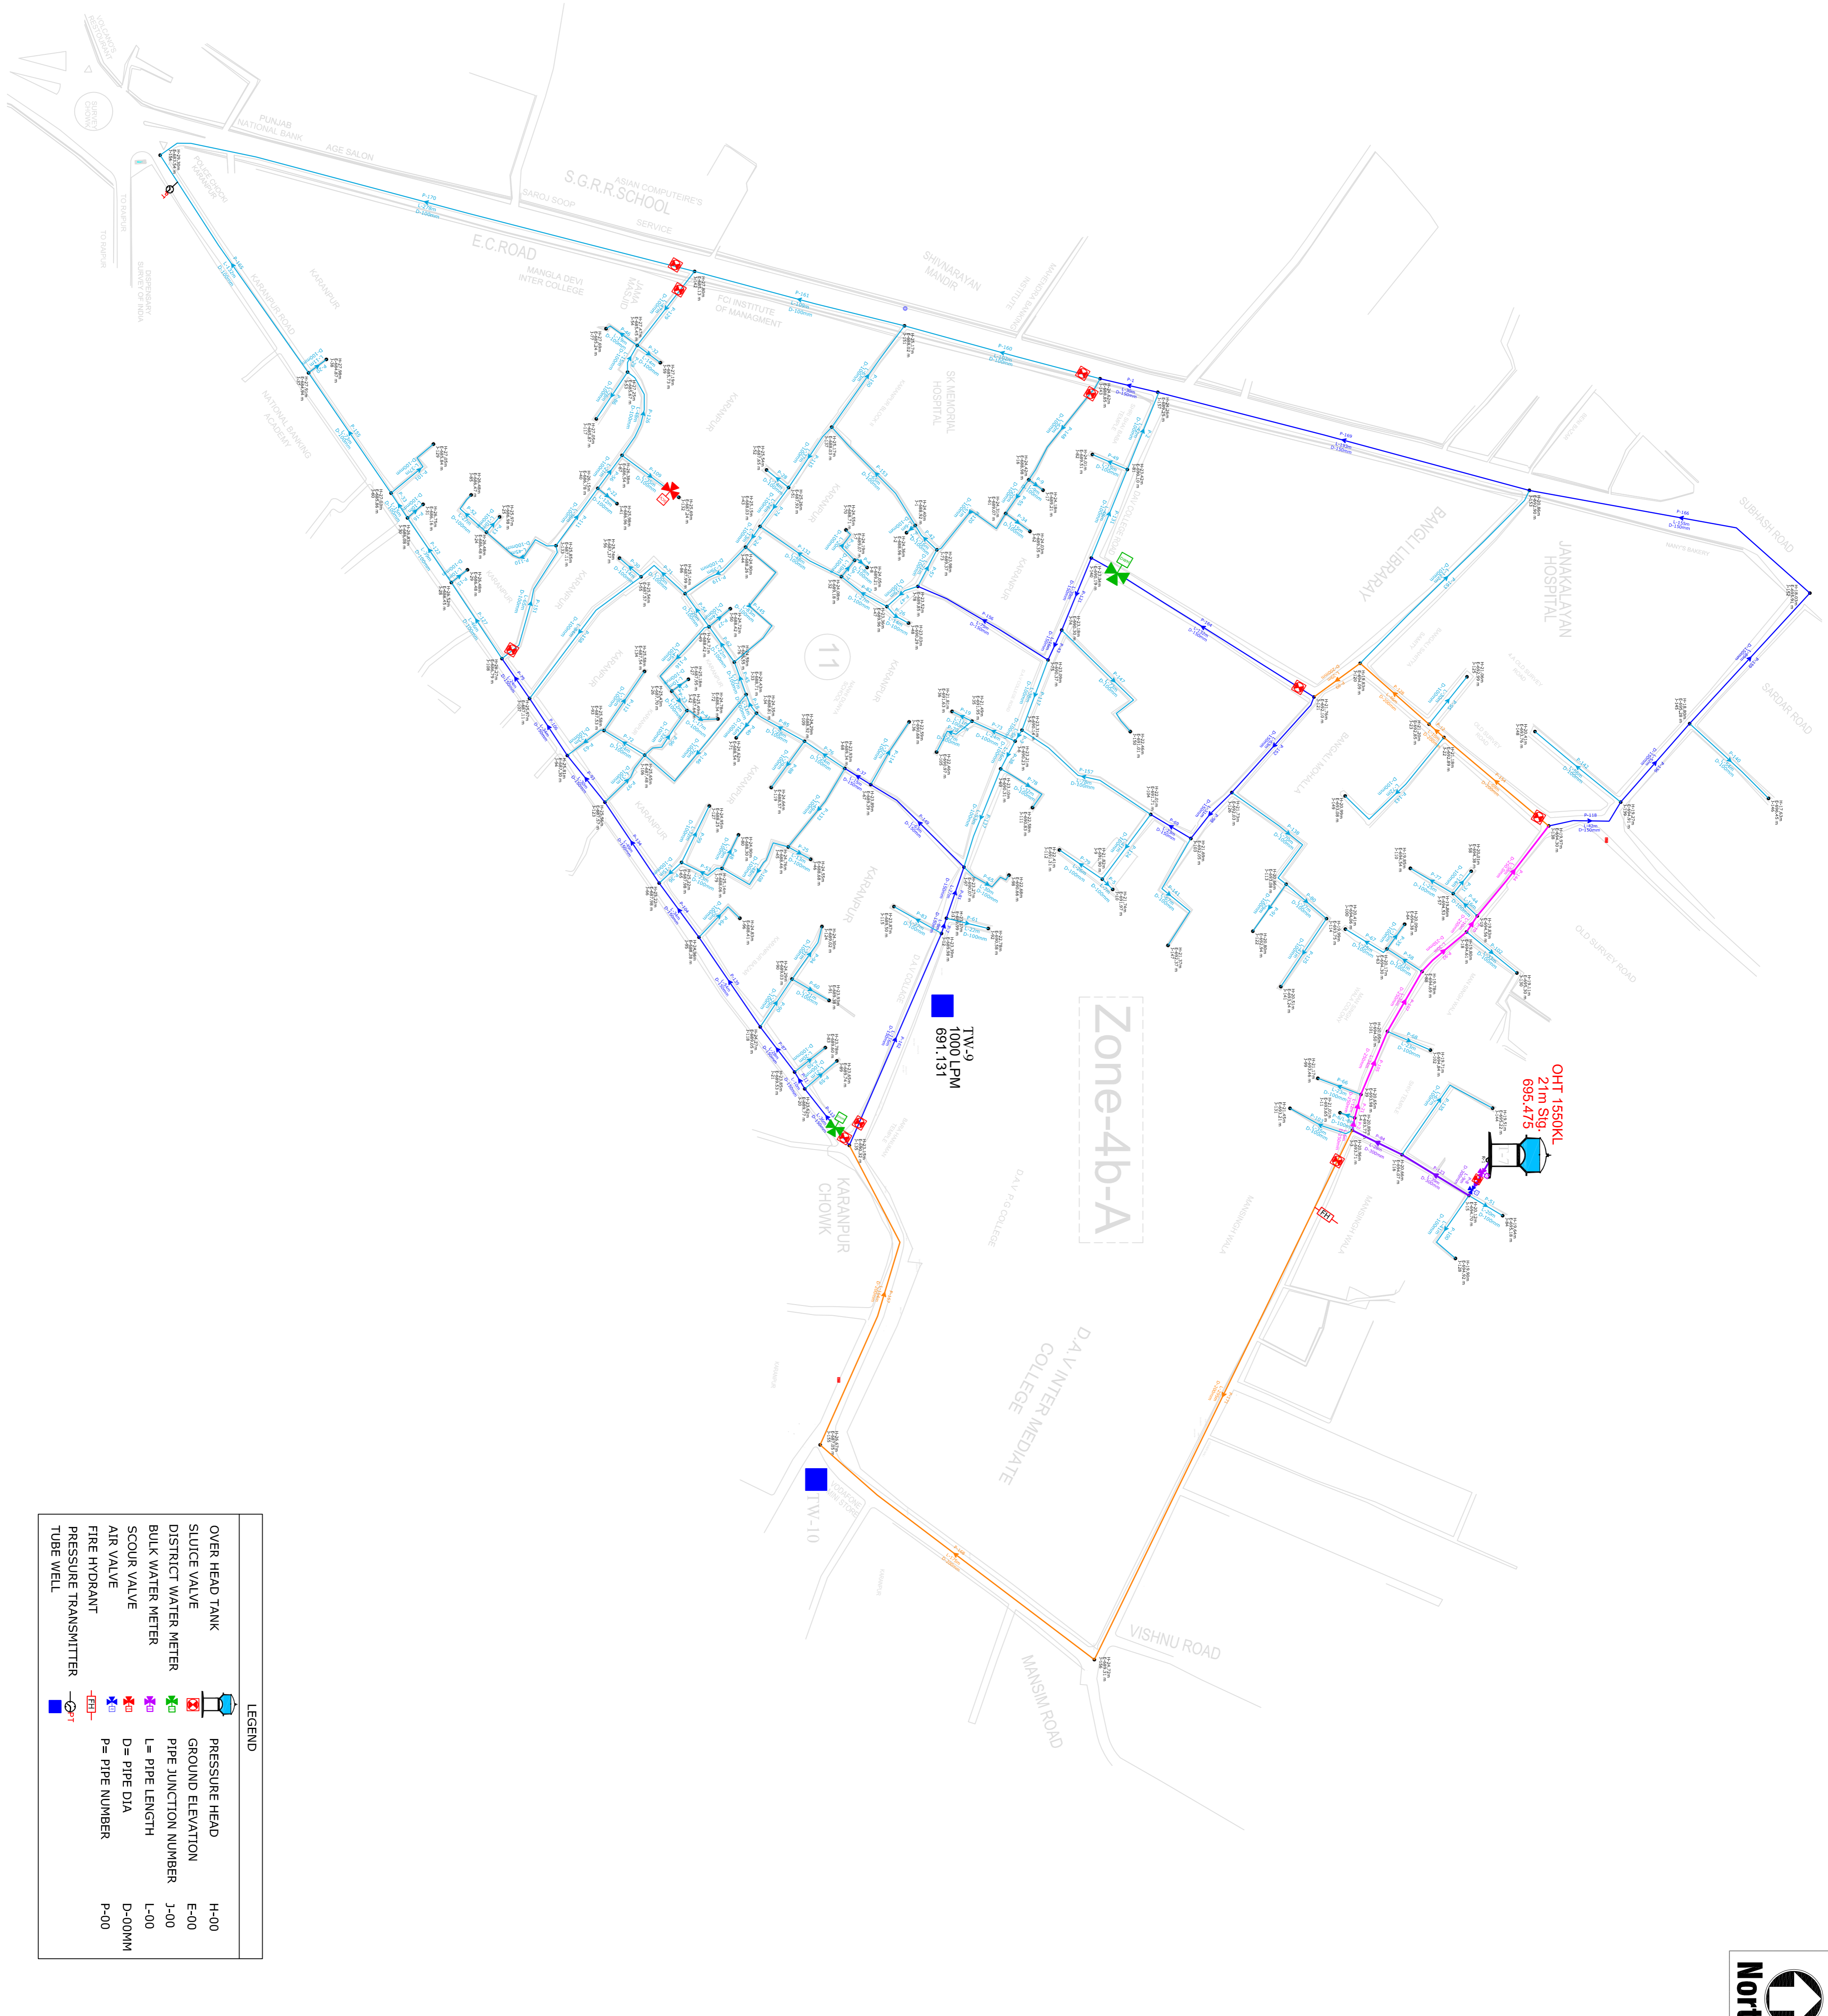

	OVER HEAD TANK	H-00
	SLUICE VALVE	E-00
	DISTRICT WATER METER	J-00
	BULK WATER METER	L-00
	AIR VALVE	D-00MM
	FIRE HYDRANT	P-00
	PRESSURE TRANSMITTER	
	TUBE WELL	
	PRESSURE HEAD	
	GROUND ELEVATION	
	PIPE JUNCTION NUMBER	
	L= PIPE LENGTH	
	D= PIPE DIA	
	P= PIPE NUMBER	

Project:

WATER SUPPLY OF ABD AREA OF DEHRADUN SMART CITY UNDER SMART CITY MISSION DEHRADUN


Drawing Title: LAYOUT PLAN OF WATER SUPPLY DISTRIBUTION NETWORK (Sub Zone-4b-A)

Project Management Consultant:

almondz **REPL** **JUL**

Almondz Engineering & Construction Pvt. Ltd. (A/S) 501, 502, 503, 1000.


Drawn By:	Jyoti Singh	Checked By:	Ravindra Kumar
Engg. Check:	A. Kumbh	Recommended:	Small Kumar
Scale:	1:1	Stamp:	DRS
Drawing Number:	DSCL-PMC-AGSL-REPL-MSZ4b-A-01		

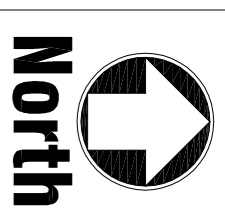



North

ABD Area based Development

Notes

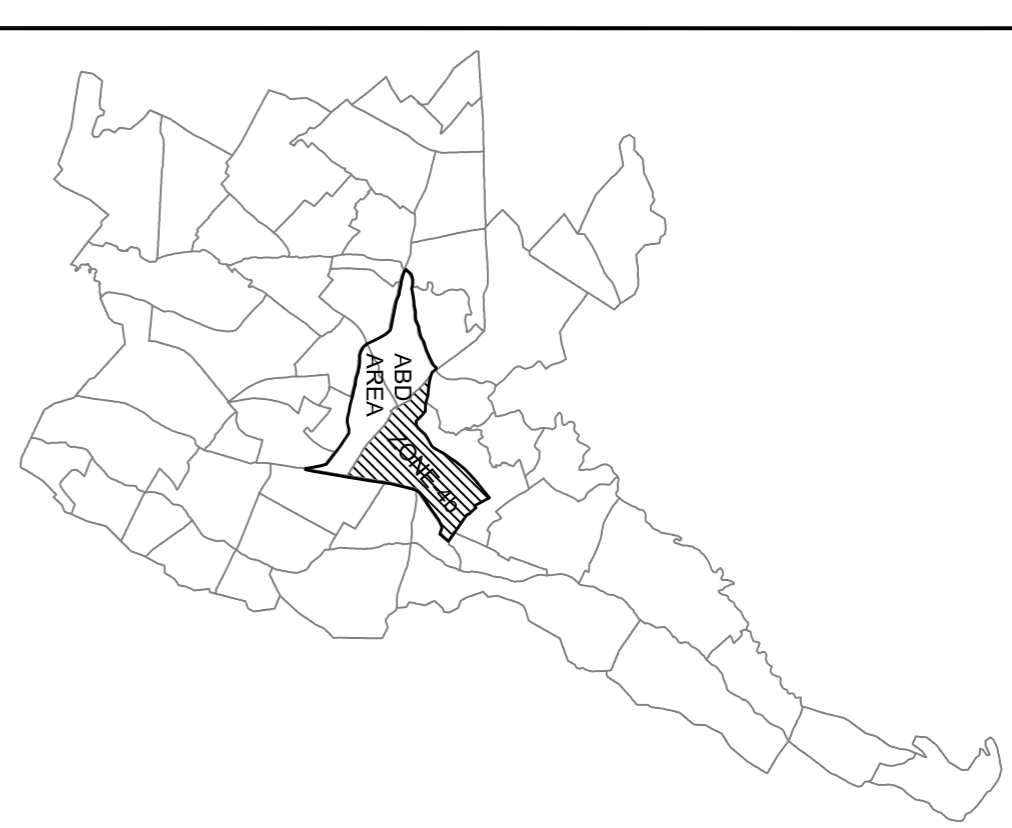

Key to symbols

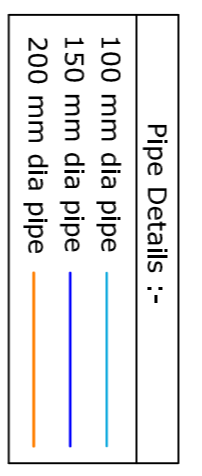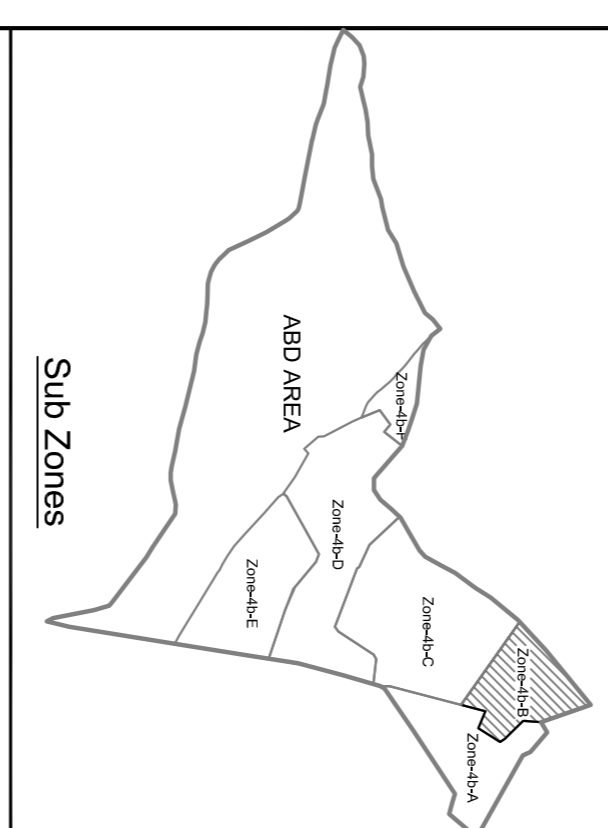

LEGEND



RD	May-2019	For DPR	
Rev	Date	Description	Remarks

Client : **DEHRADUN SMART CITY LIMITED**

Project : **WATER SUPPLY OF ABD AREA OF DEHRADUN SMART CITY UNDER SMART CITY MISSION DEHRADUN**


Drawing Title : **LAYOUT PLAN OF WATER SUPPLY DISTRIBUTION NETWORK (Sub Zone-4b)**



Project Management Consultant :

Drawn by : **Jagan Singh**
 Checked by : **Ravindra Kumar**
 Engg Check : **A. Kamal**
 Scale : **AS IS**
 Drawing Number : **DSCL-PMC-ASQ-REPL-WSZ4b-9/02**


LEGEND

	OVER HEAD TANK	H-00
	SLUICE VALVE	E-00
	DISTRICT WATER METER	J-00
	BULK WATER METER	L-00
	SCOUR VALVE	D-00MM
	AIR VALVE	P-00
	FIRE HYDRANT	
	PRESSURE TRANSMITTER	
	TUBE WELL	
	PRESSURE HEAD	H-00
	GROUND ELEVATION	E-00
	PIPE JUNCTION NUMBER	J-00
	L = PIPE LENGTH	L-00
	D = PIPE DIA	D-00MM
	P = PIPE NUMBER	P-00

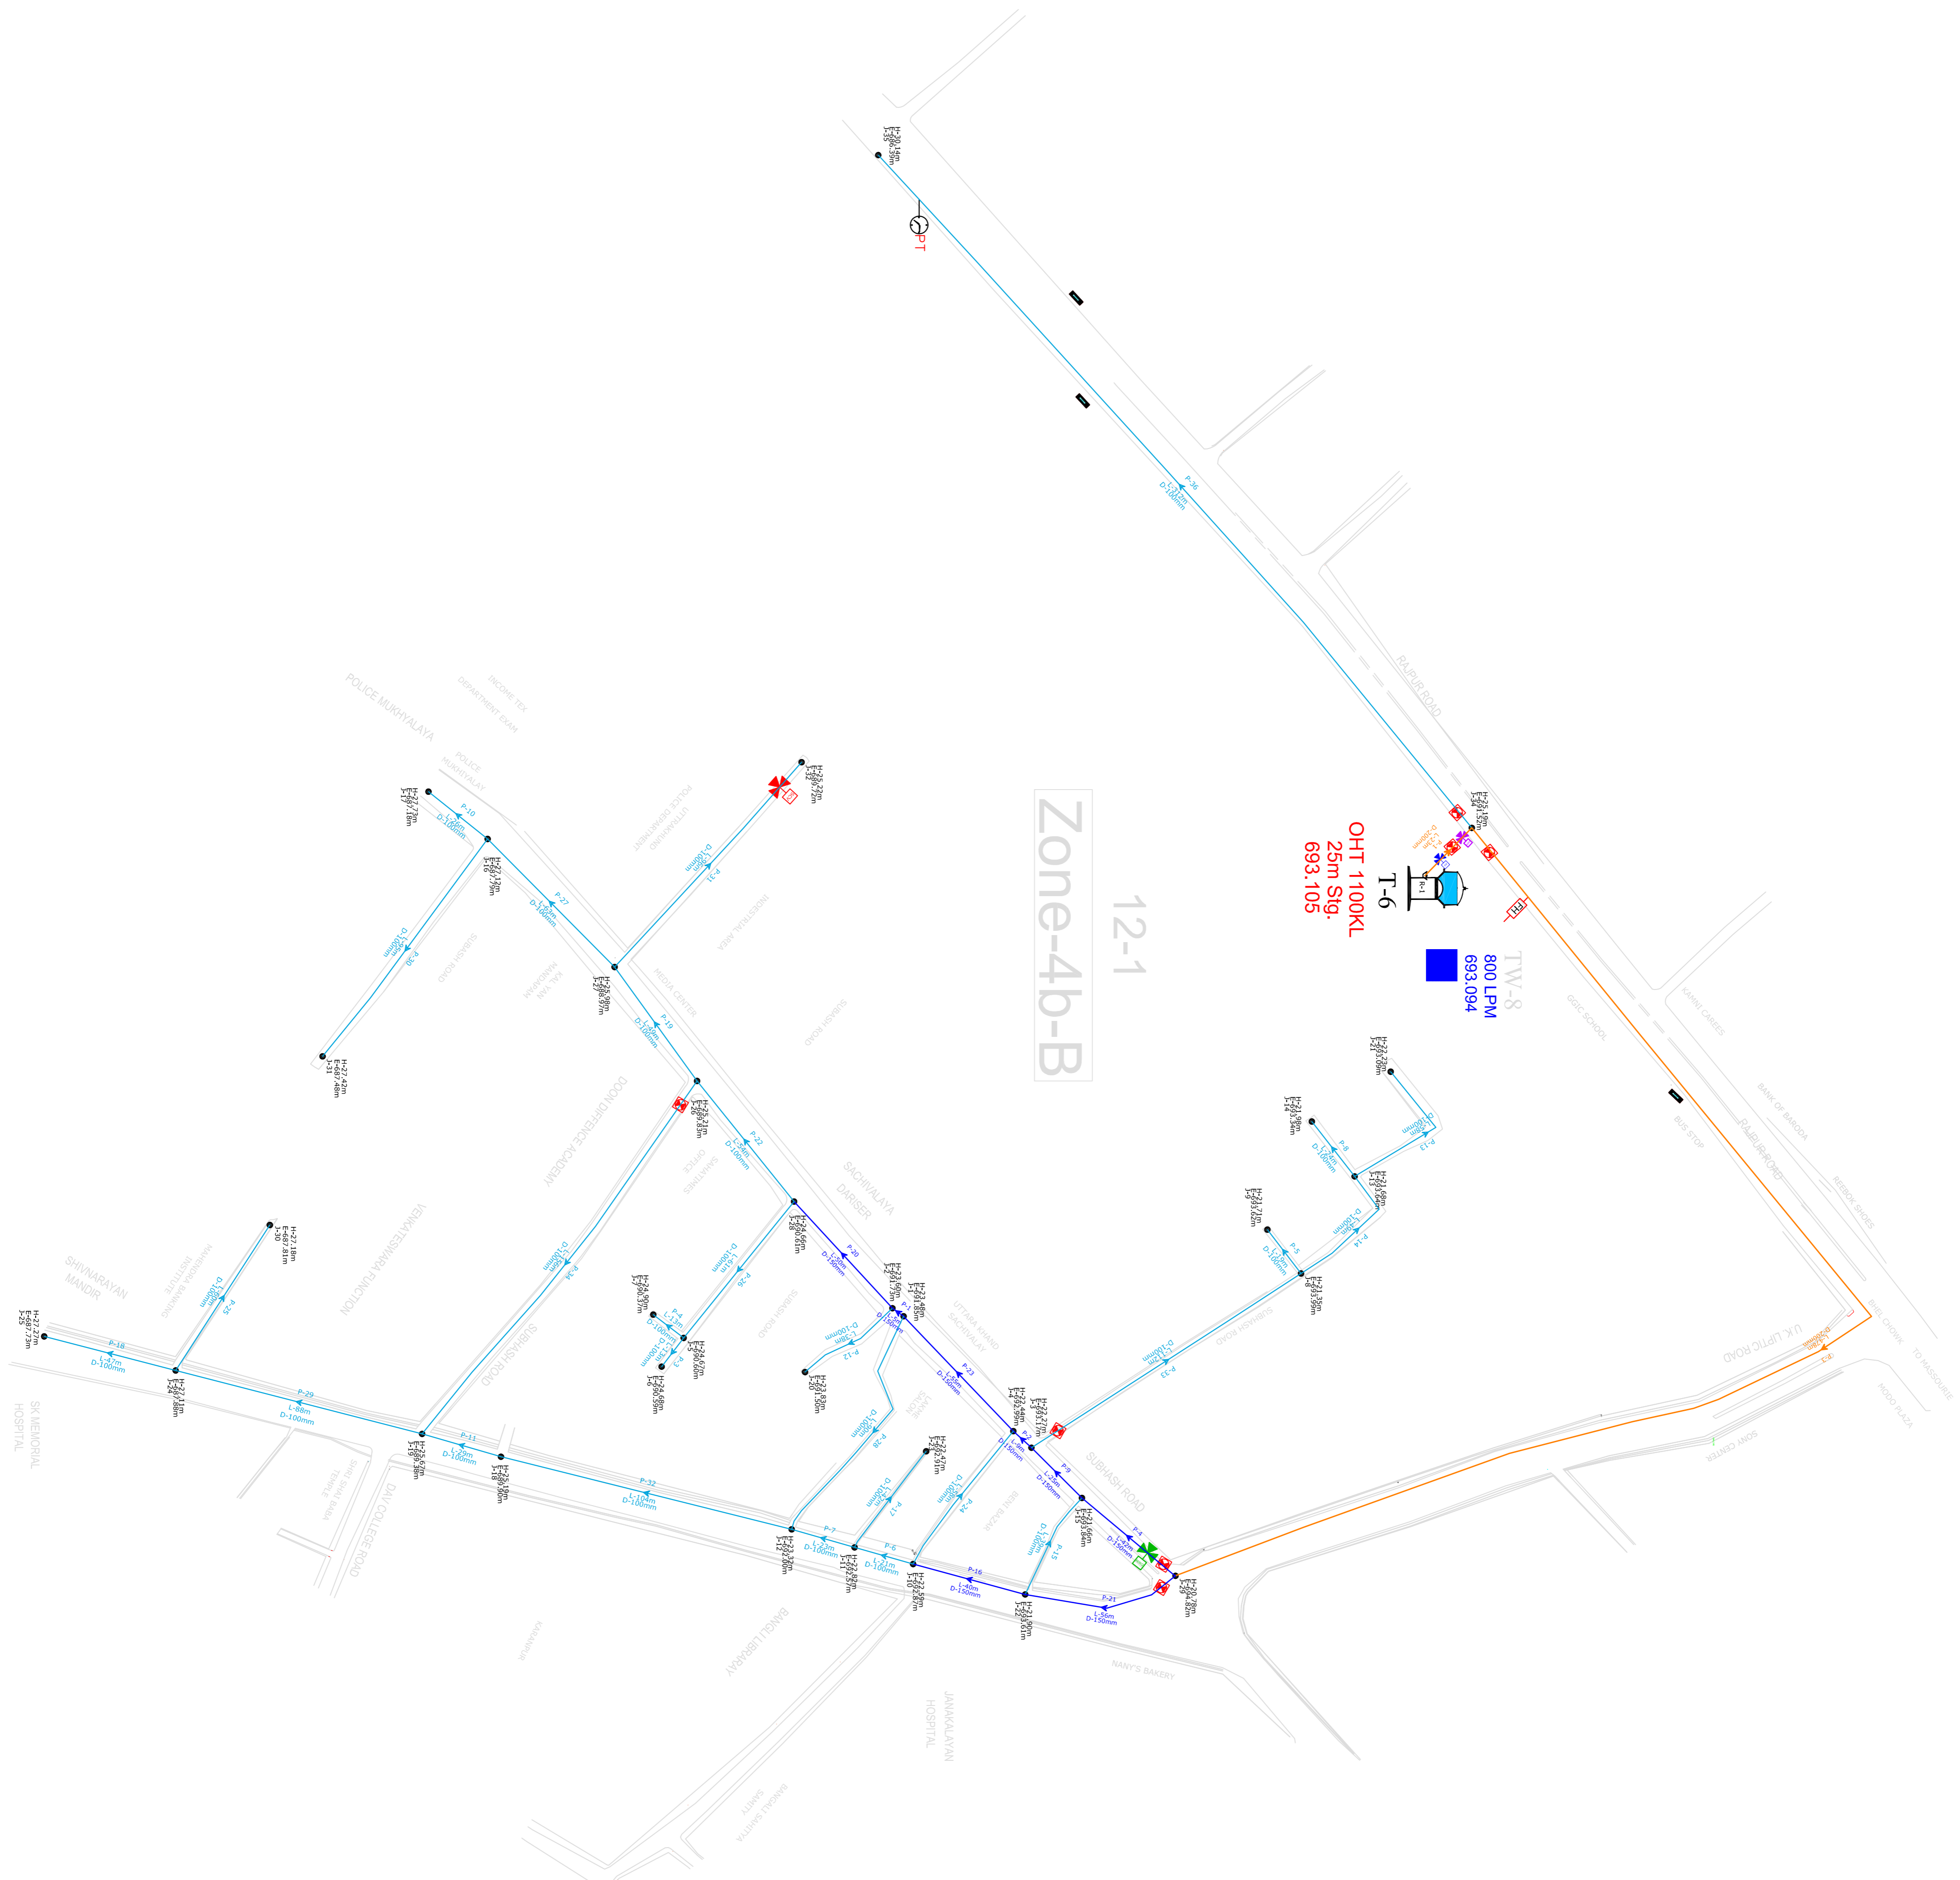

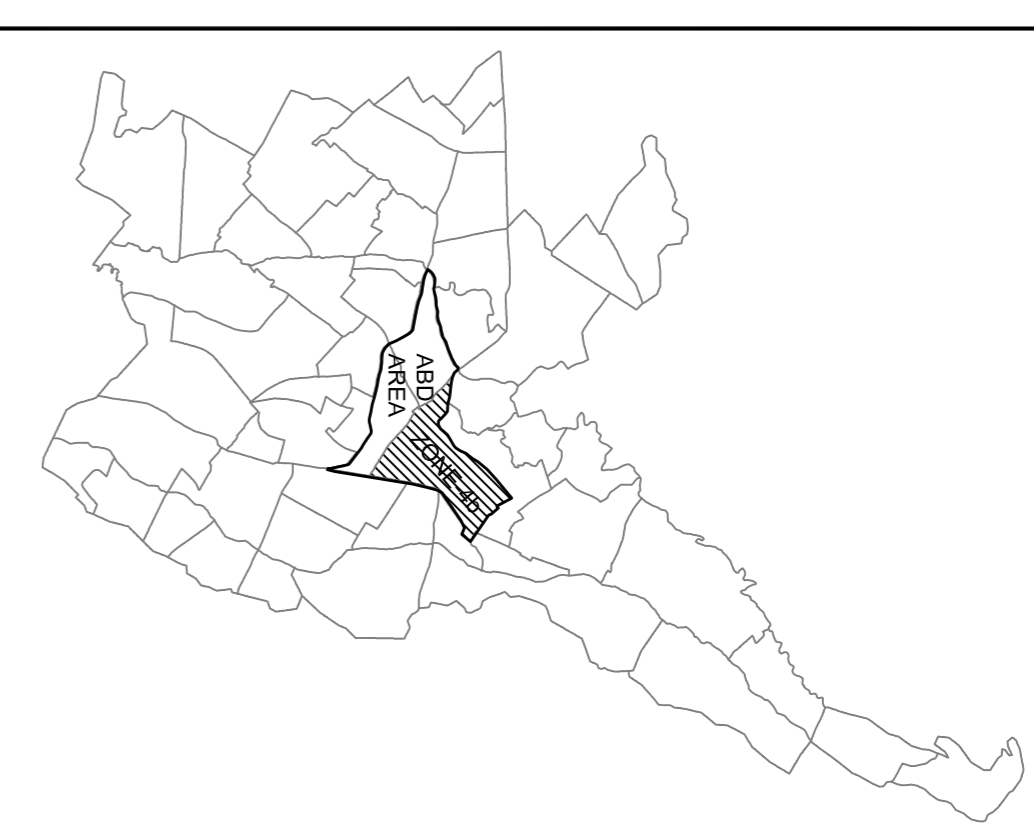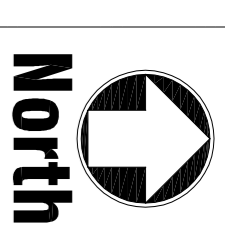

Key to symbols

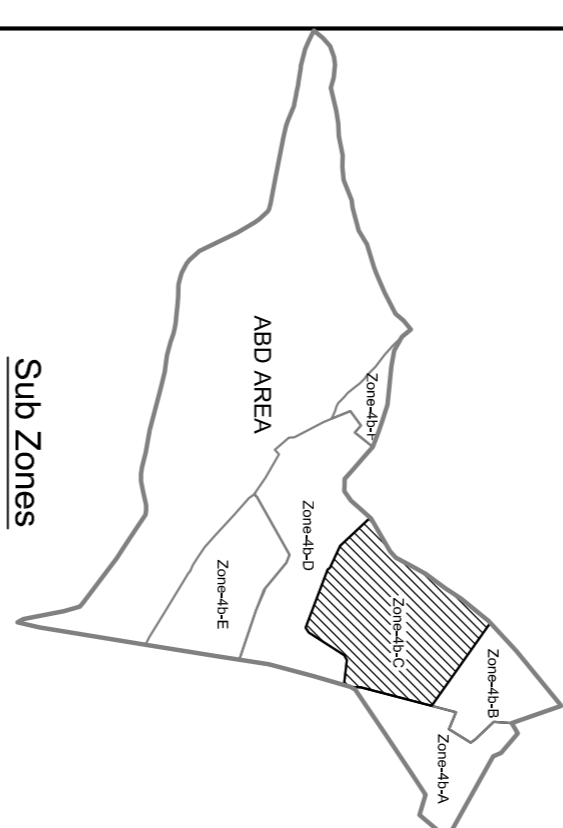


Pipe Details :-

- 100 mm dia pipe
- 150 mm dia pipe
- 200 mm dia pipe
- 250 mm dia pipe
- 300 mm dia pipe

LEGEND

Detail of Water Supply - Sub-Zone-C


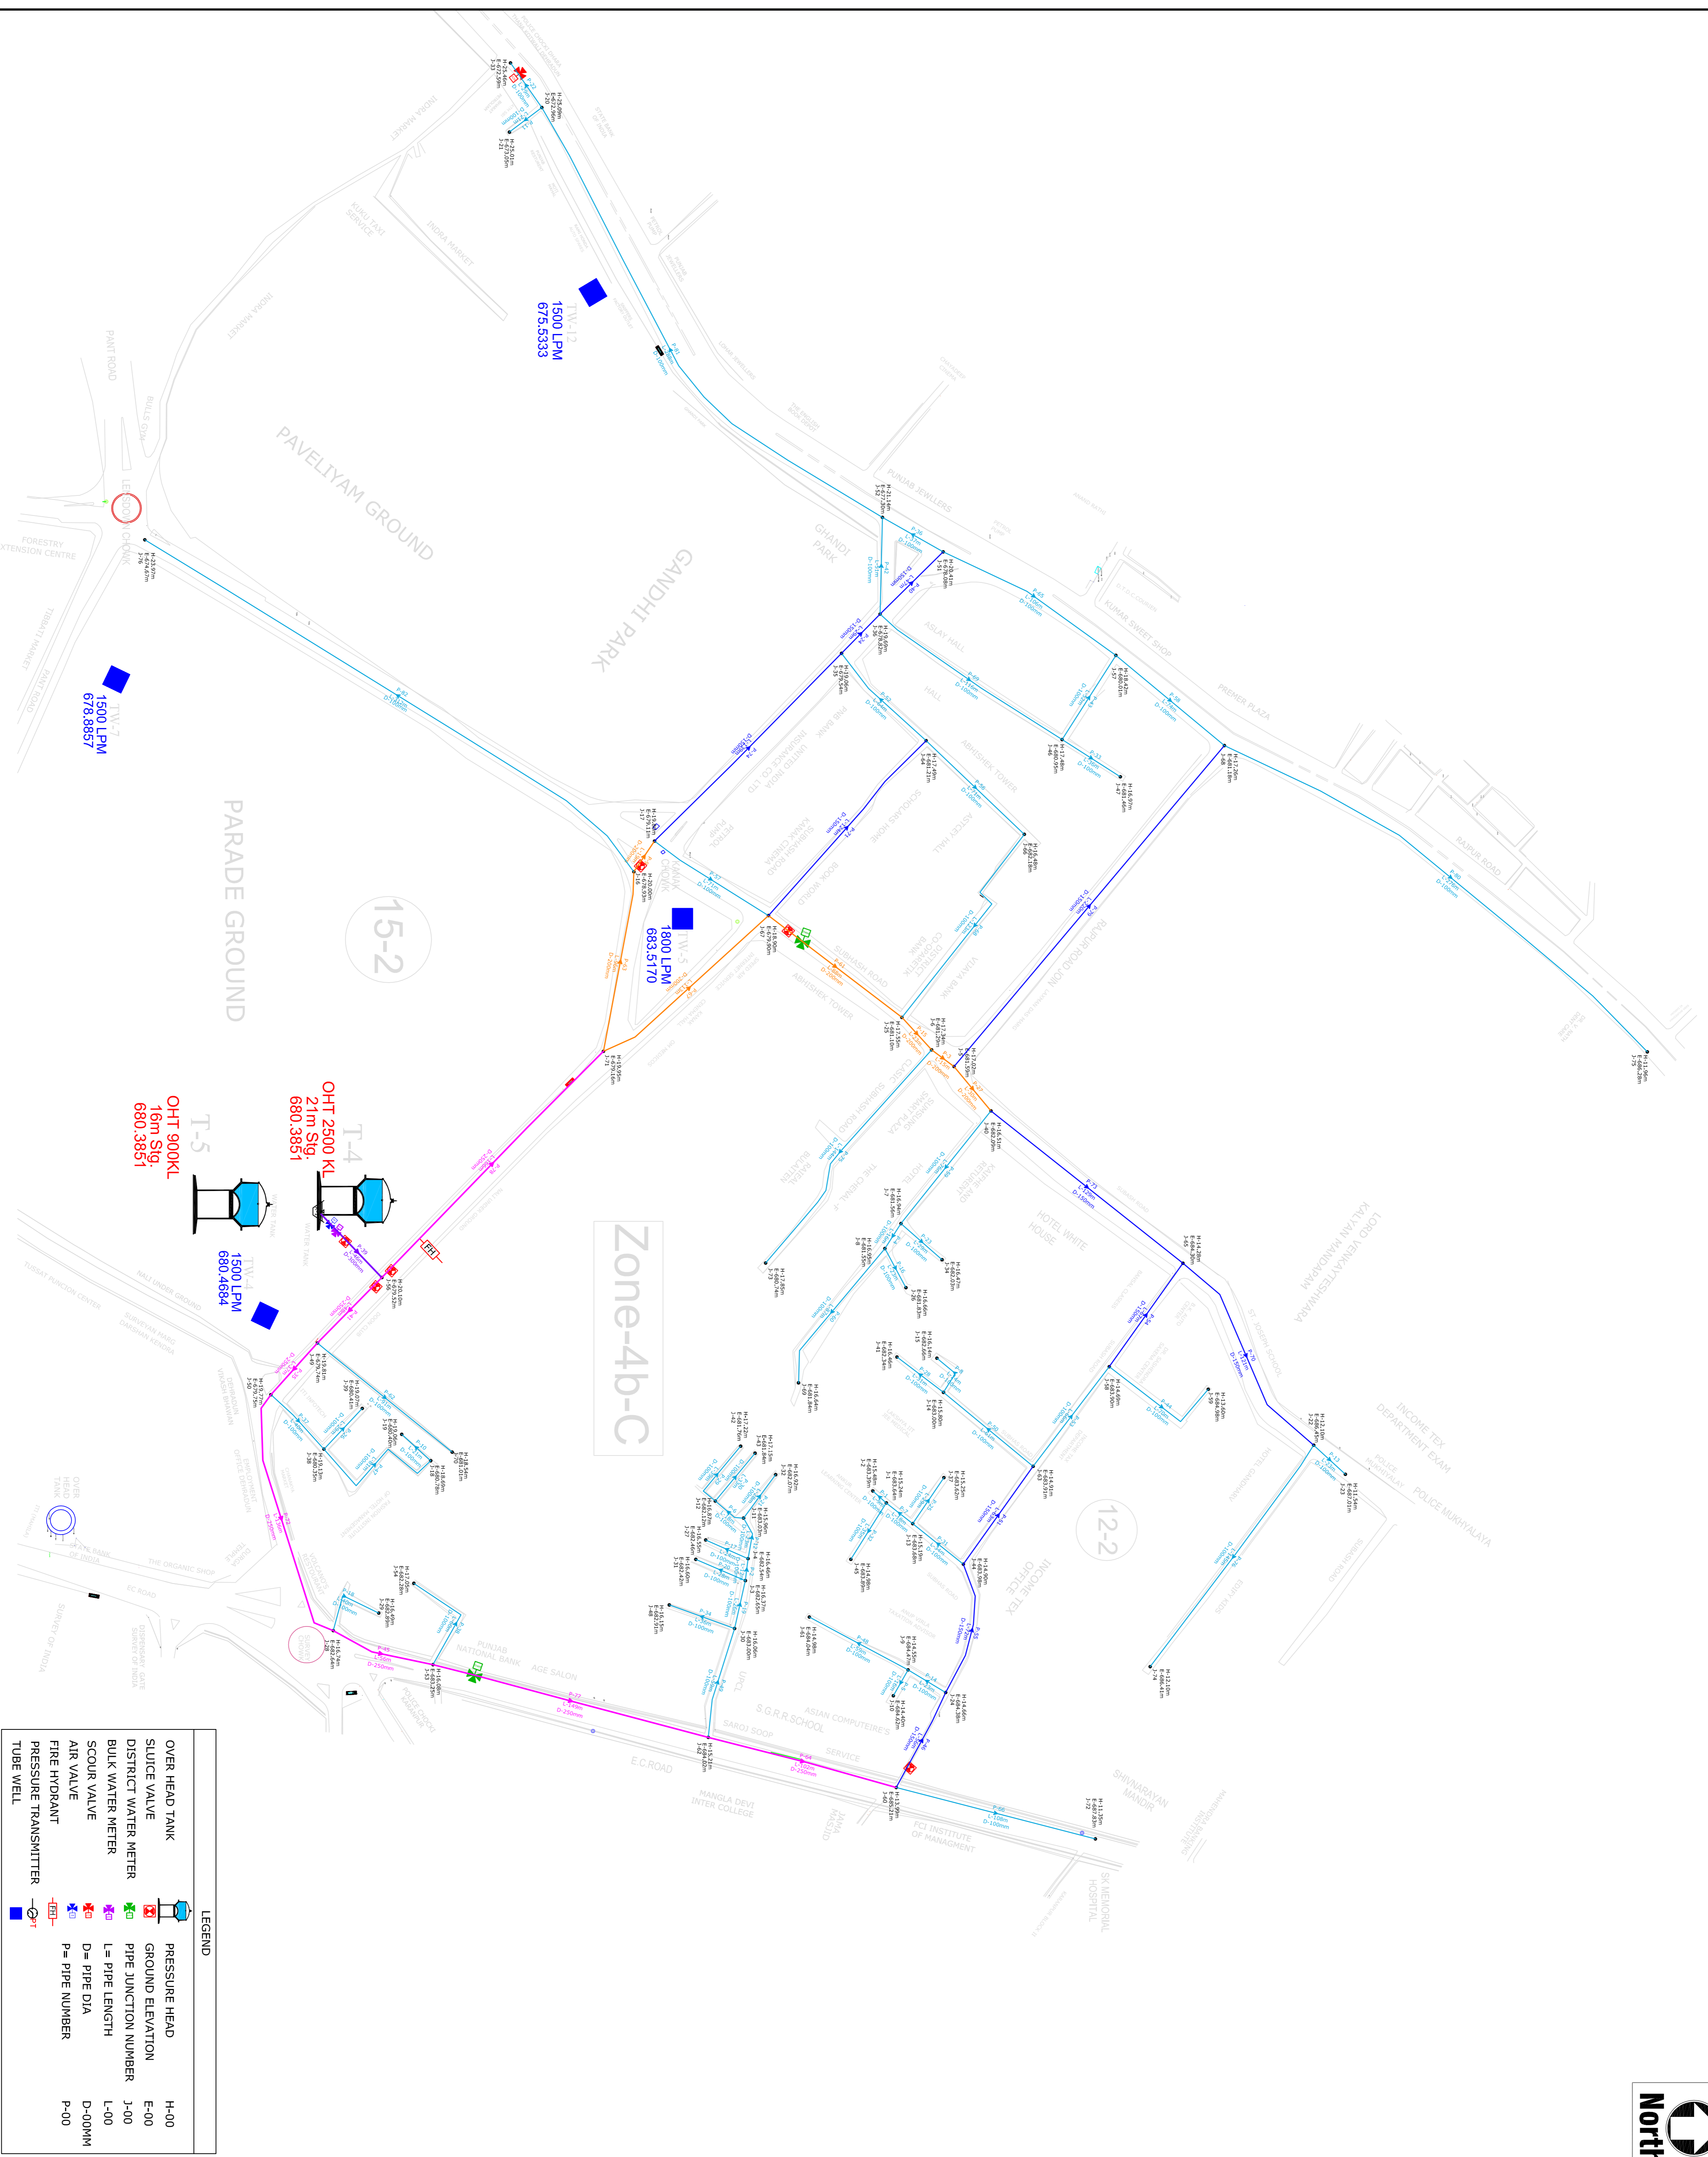

	OVER HEAD TANK	H-00
	SLUICE VALVE	E-00
	DISTRICT WATER METER	J-00
	BULK WATER METER	L-00
	SCOUR VALVE	D-00MM
	AIR VALVE	P-00
	FIRE HYDRANT	
	PRESSURE TRANSMITTER	
	TUBE WELL	
	PRESSURE HEAD	H-00
	GROUND ELEVATION	E-00
	PIPE JUNCTION NUMBER	J-00
	PIPE LENGTH	L-00
	PIPE DIA	D-00MM
	PIPE NUMBER	P-00

Project: WATER SUPPLY OF ABD AREA OF DEHRADUN SMART CITY UNDER SMART CITY MISSION DEHRADUN


Drawing Title: LAYOUT PLAN OF WATER SUPPLY DISTRIBUTION NETWORK (Sub-Zone-4b-C)

Project Management Consultant: **aimondz** (P)VTY


Client: **DEHRADUN SMART CITY LIMITED**

Drawn By: Jagan Singh
 Engg Check: A. Kamini
 Scale: 1:1000


Checked By: Ravindra Kumar
 Recommended: Small Kumar
 Date: 05/05/2019
 Drawing Number: DSCL-PMC-AGSL-REPL-MSZ4b-C/03

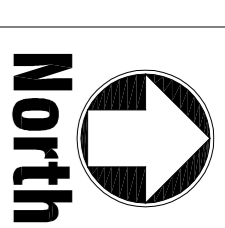

North

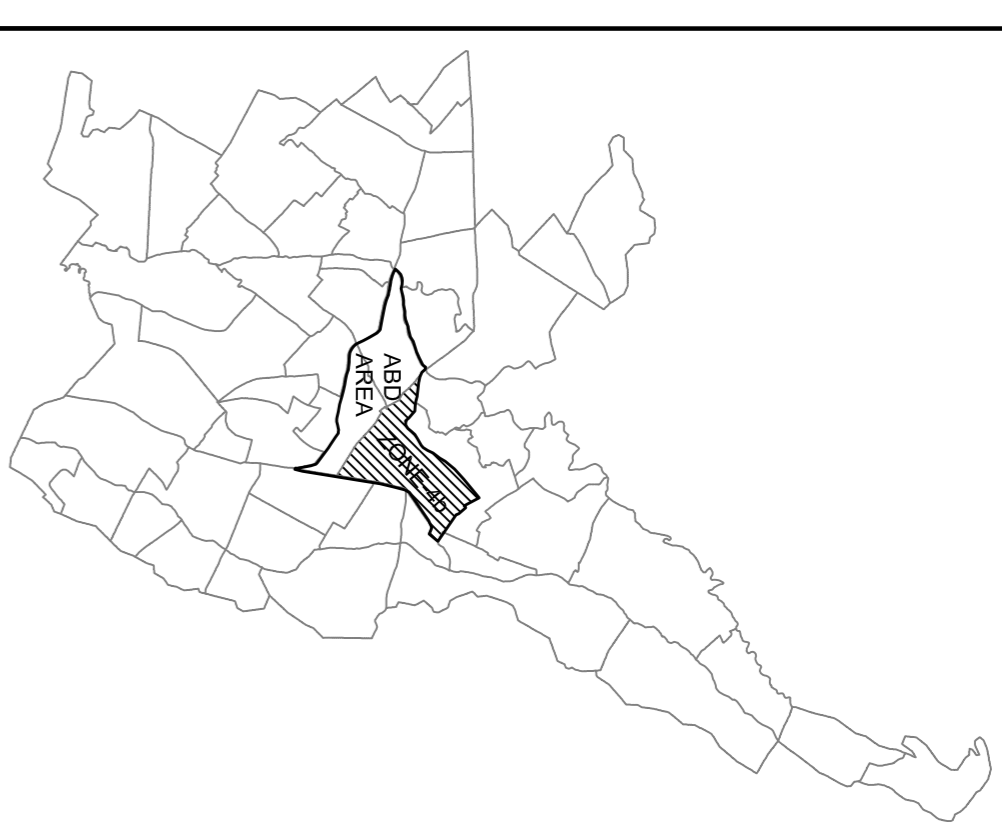

Key to symbols

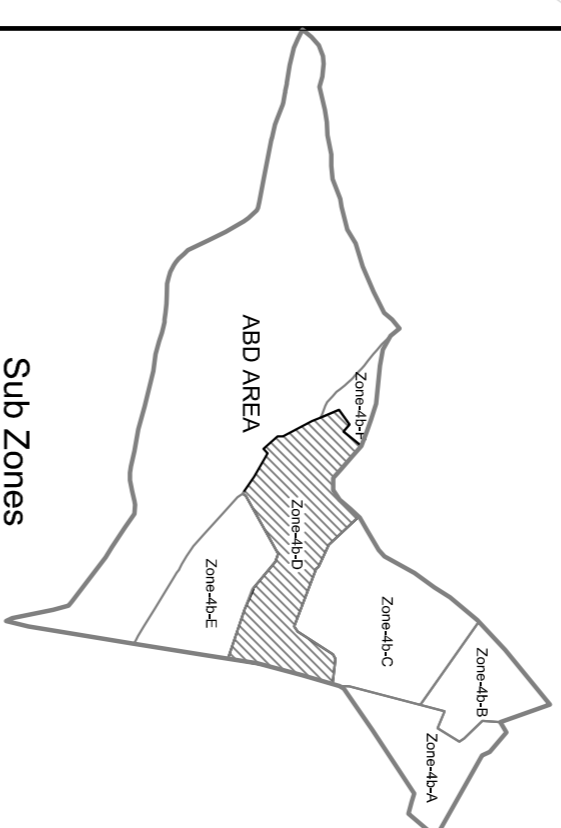

Sub Zones


Pipe Details :-

100 mm dia pipe	150 mm dia pipe	200 mm dia pipe	250 mm dia pipe

LEGEND

Detail of Water Zone-4b (Sub Zone-D)


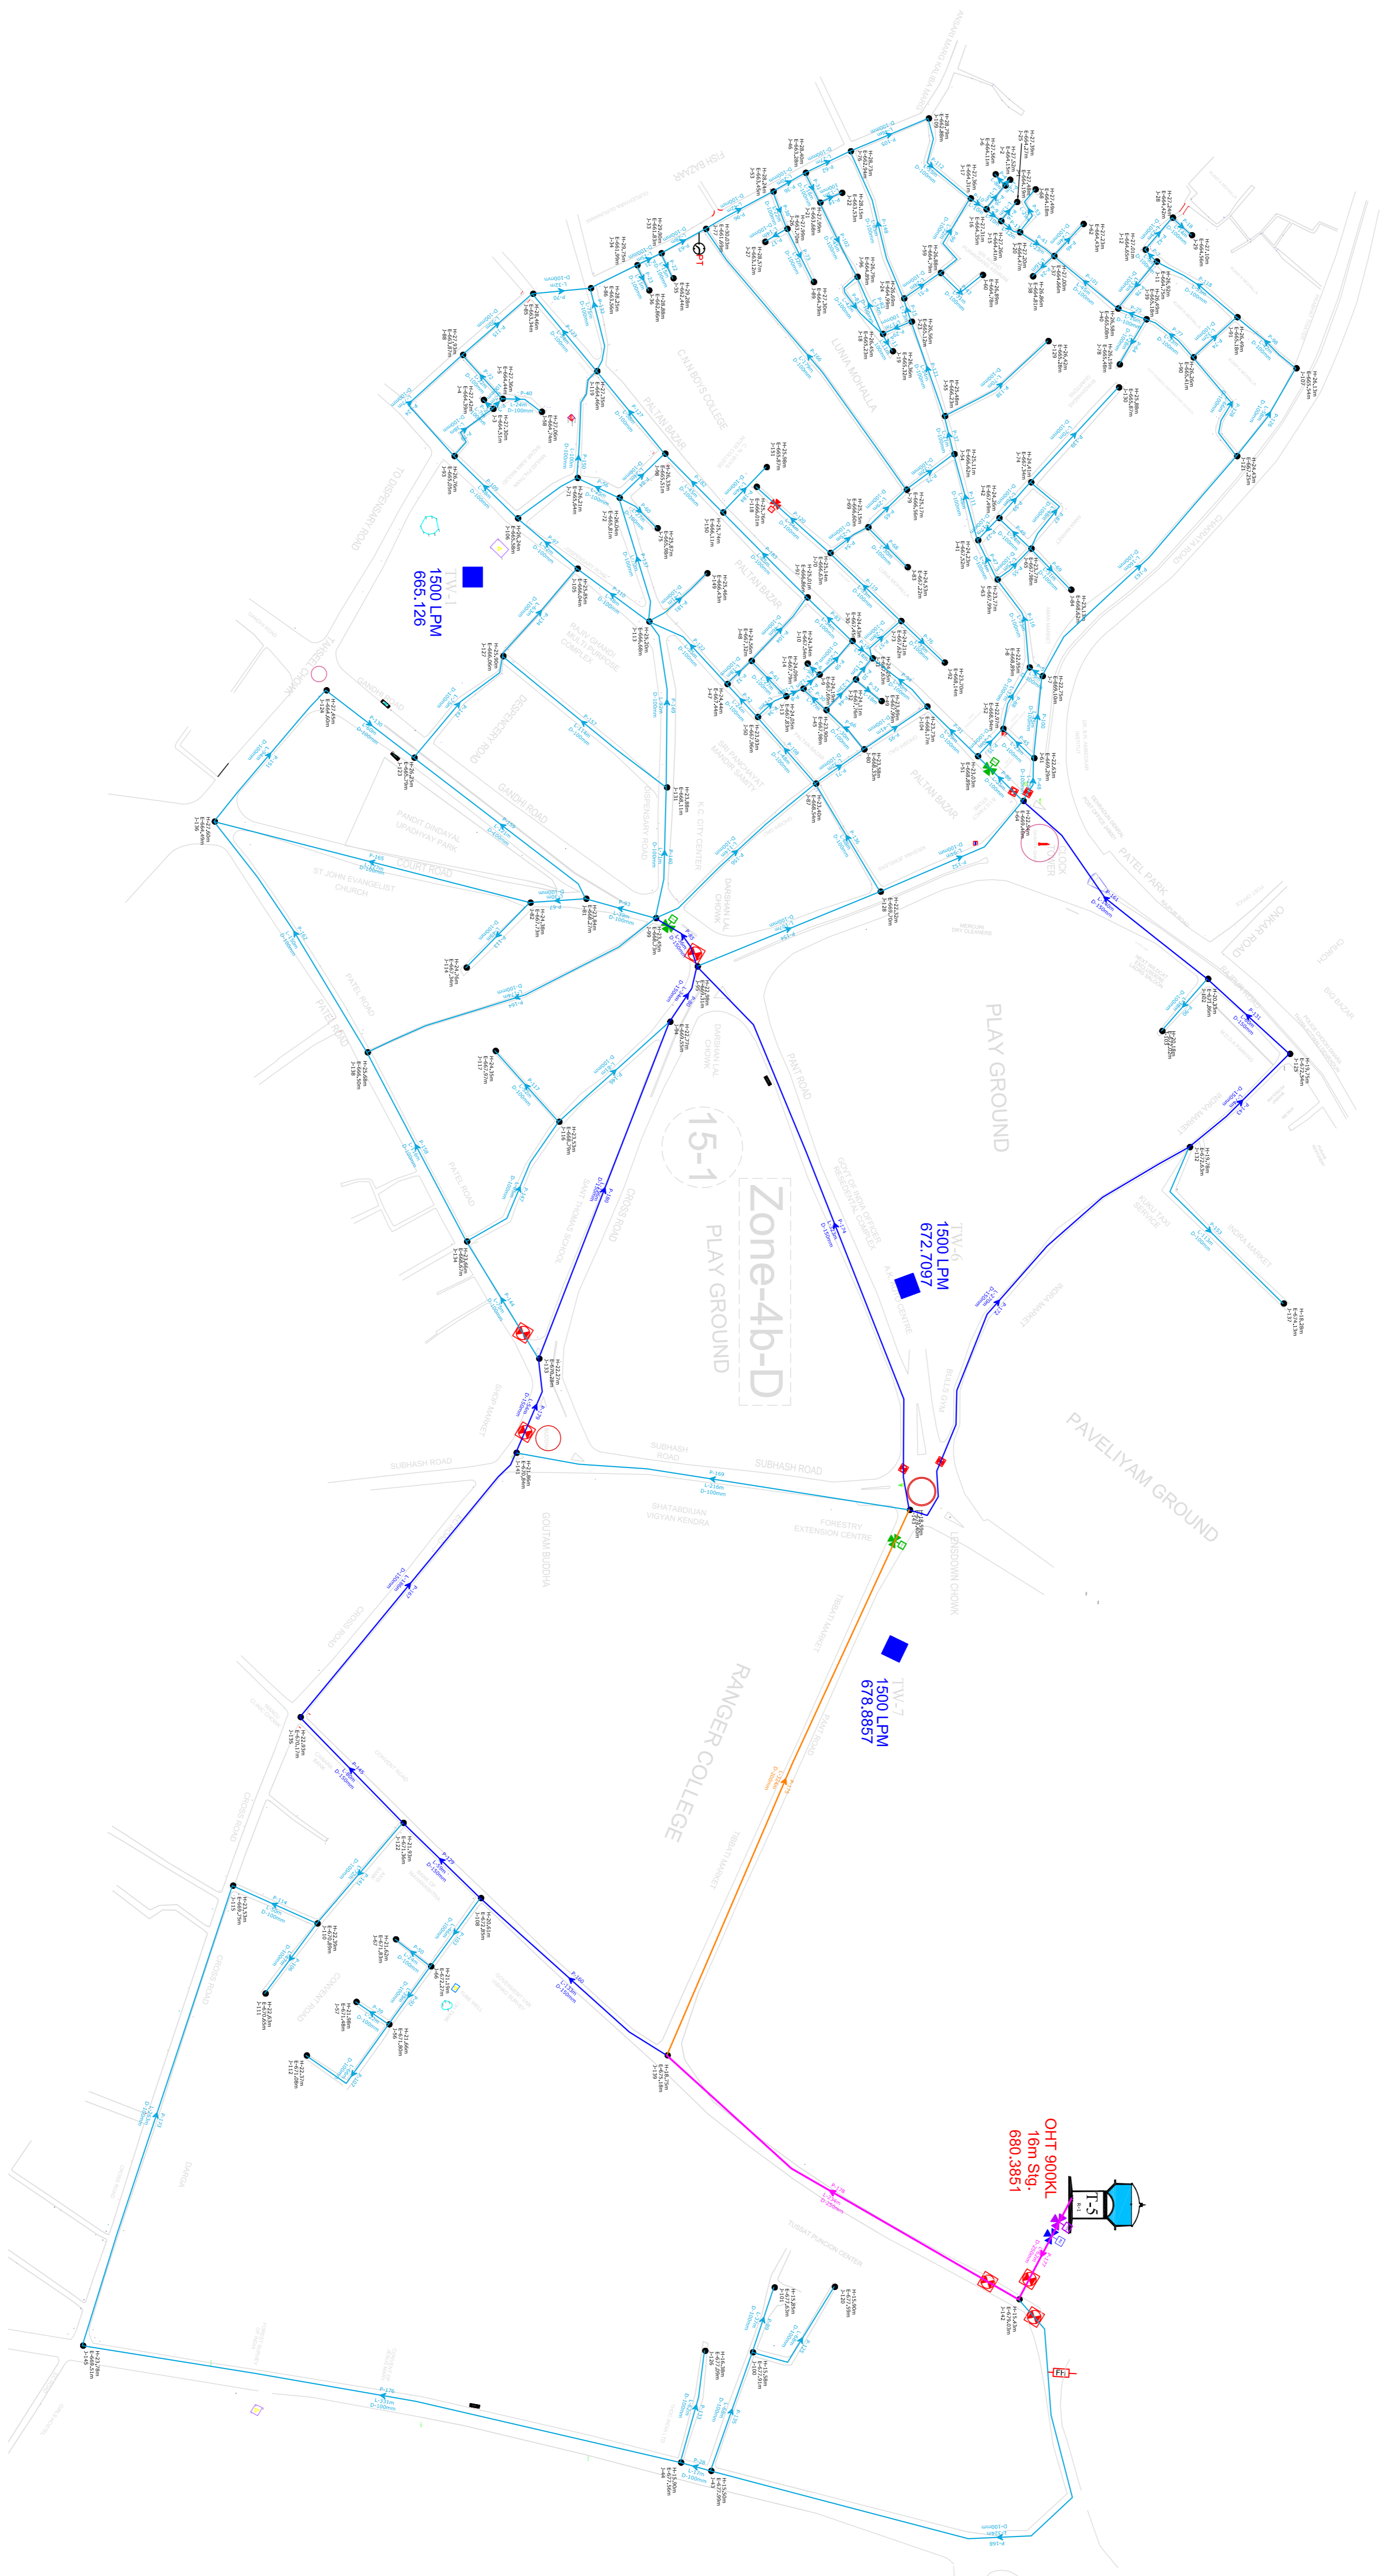

LEGEND

OVER HEAD TANK	PRESSURE HEAD	H-00
SLUICE VALVE	GROUND ELEVATION	E-00
DISTRICT WATER METER	PIPE JUNCTION NUMBER	J-00
BULK WATER METER	L= PIPE LENGTH	L-00
SCOUR VALVE	D= PIPE DIA	D-00MM
AIR VALVE	P= PIPE NUMBER	P-00
FIRE HYDRANT		
PRESSURE TRANSMITTER		
TUBE WELL		

Project: WATER SUPPLY OF ABD AREA OF DEHRADUN SMART CITY UNDER SMART CITY MISSION DEHRADUN

Drawing Title: LAYOUT PLAN OF WATER SUPPLY DISTRIBUTION NETWORK (Sub Zone-4b-D)

Project Management Consultant: **almondz** (A/S) SO 9001:2008 (Certified Company) F-14311, Mahila Industrial Area, Phase-01, Sector-06, Dehradun (Uttarakhand)


Client: **DEHRADUN SMART CITY LIMITED**

Drawn By: **Jyoti Singh**

Checked By: **Ravindra Kumar**


Scale: **1:1000**

Drawing Number: **DSCL-PMC-ASL-REPL-WSZ4b-D/04**

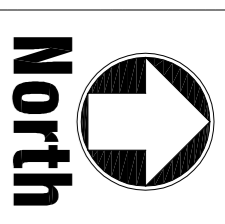


North


Key Plan

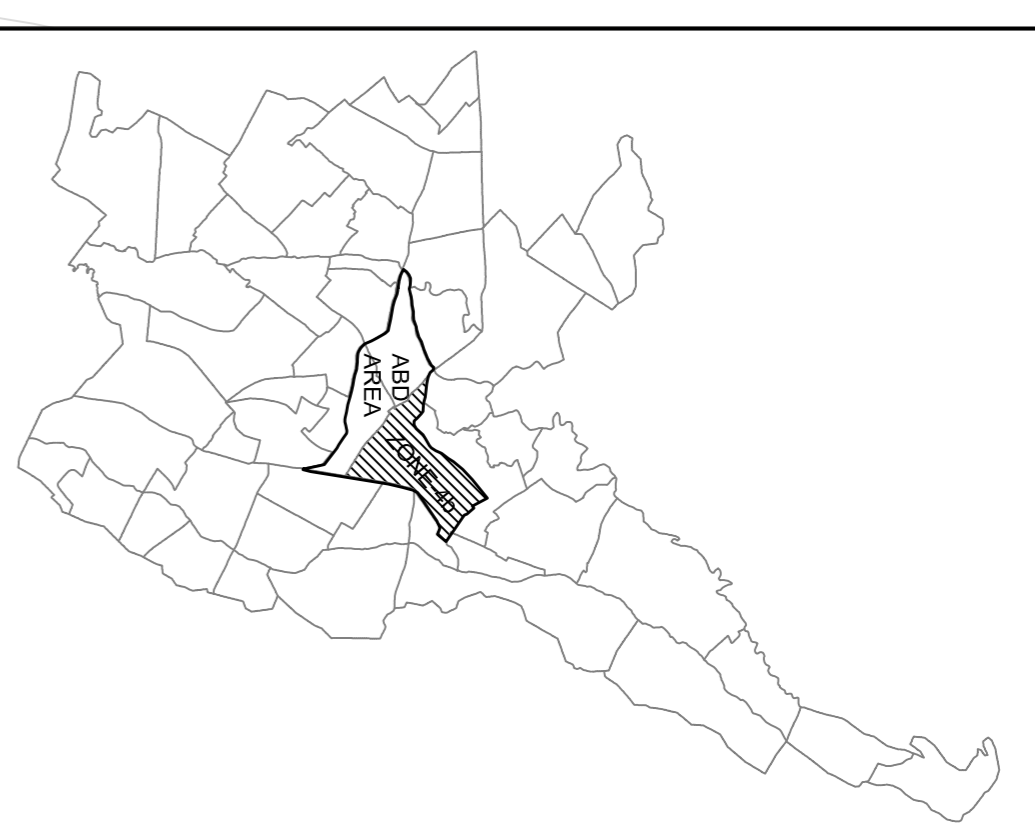

Key to symbols

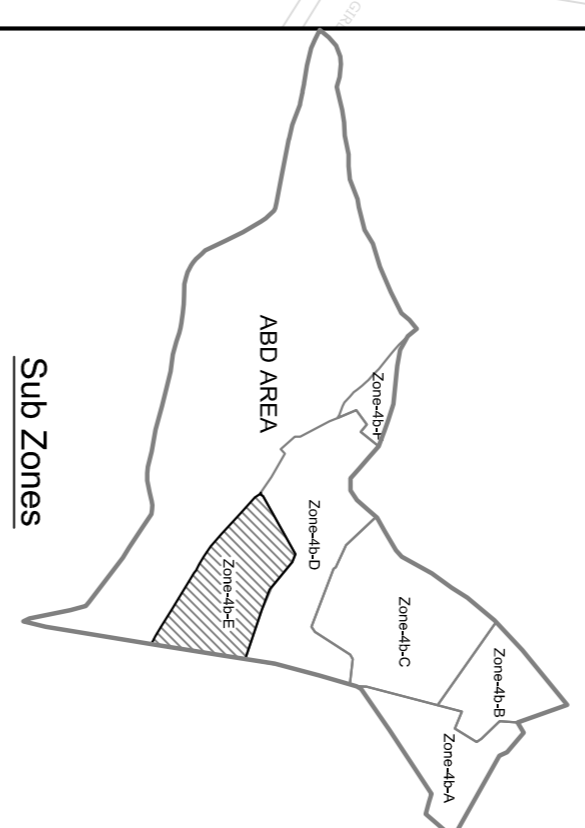


Sub Zones

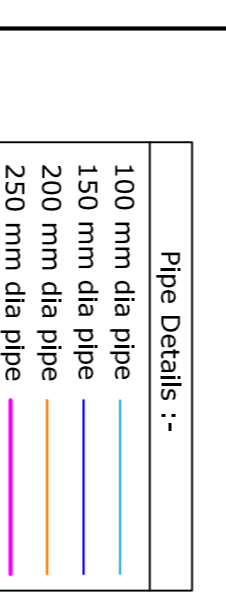


LEGEND


RO	May-2019	For DPR	
Rev	001	Description	Remarks
Client : DEHRADUN SMART CITY LIMITED			
Project : WATER SUPPLY OF ABD AREA OF DEHRADUN SMART CITY UNDER SMART CITY MISSION DEHRADUN			
Drawing Title : LAYOUT PLAN OF WATER SUPPLY DISTRIBUTION NETWORK (Sub Zone-4b-E)			
Project Management Consultant : almondz REPI JMC			
Drawn By :	Jyoti Singh	Checked By :	Ravindra Kumar
Engg. Check :	A. Kumbh	Recommended :	Sonal Kumar
Scale :	1:1	Stamp :	DRP
Drawing Number :	DSCL-PMC-ASL-REPI-MSZ4b-E/5		

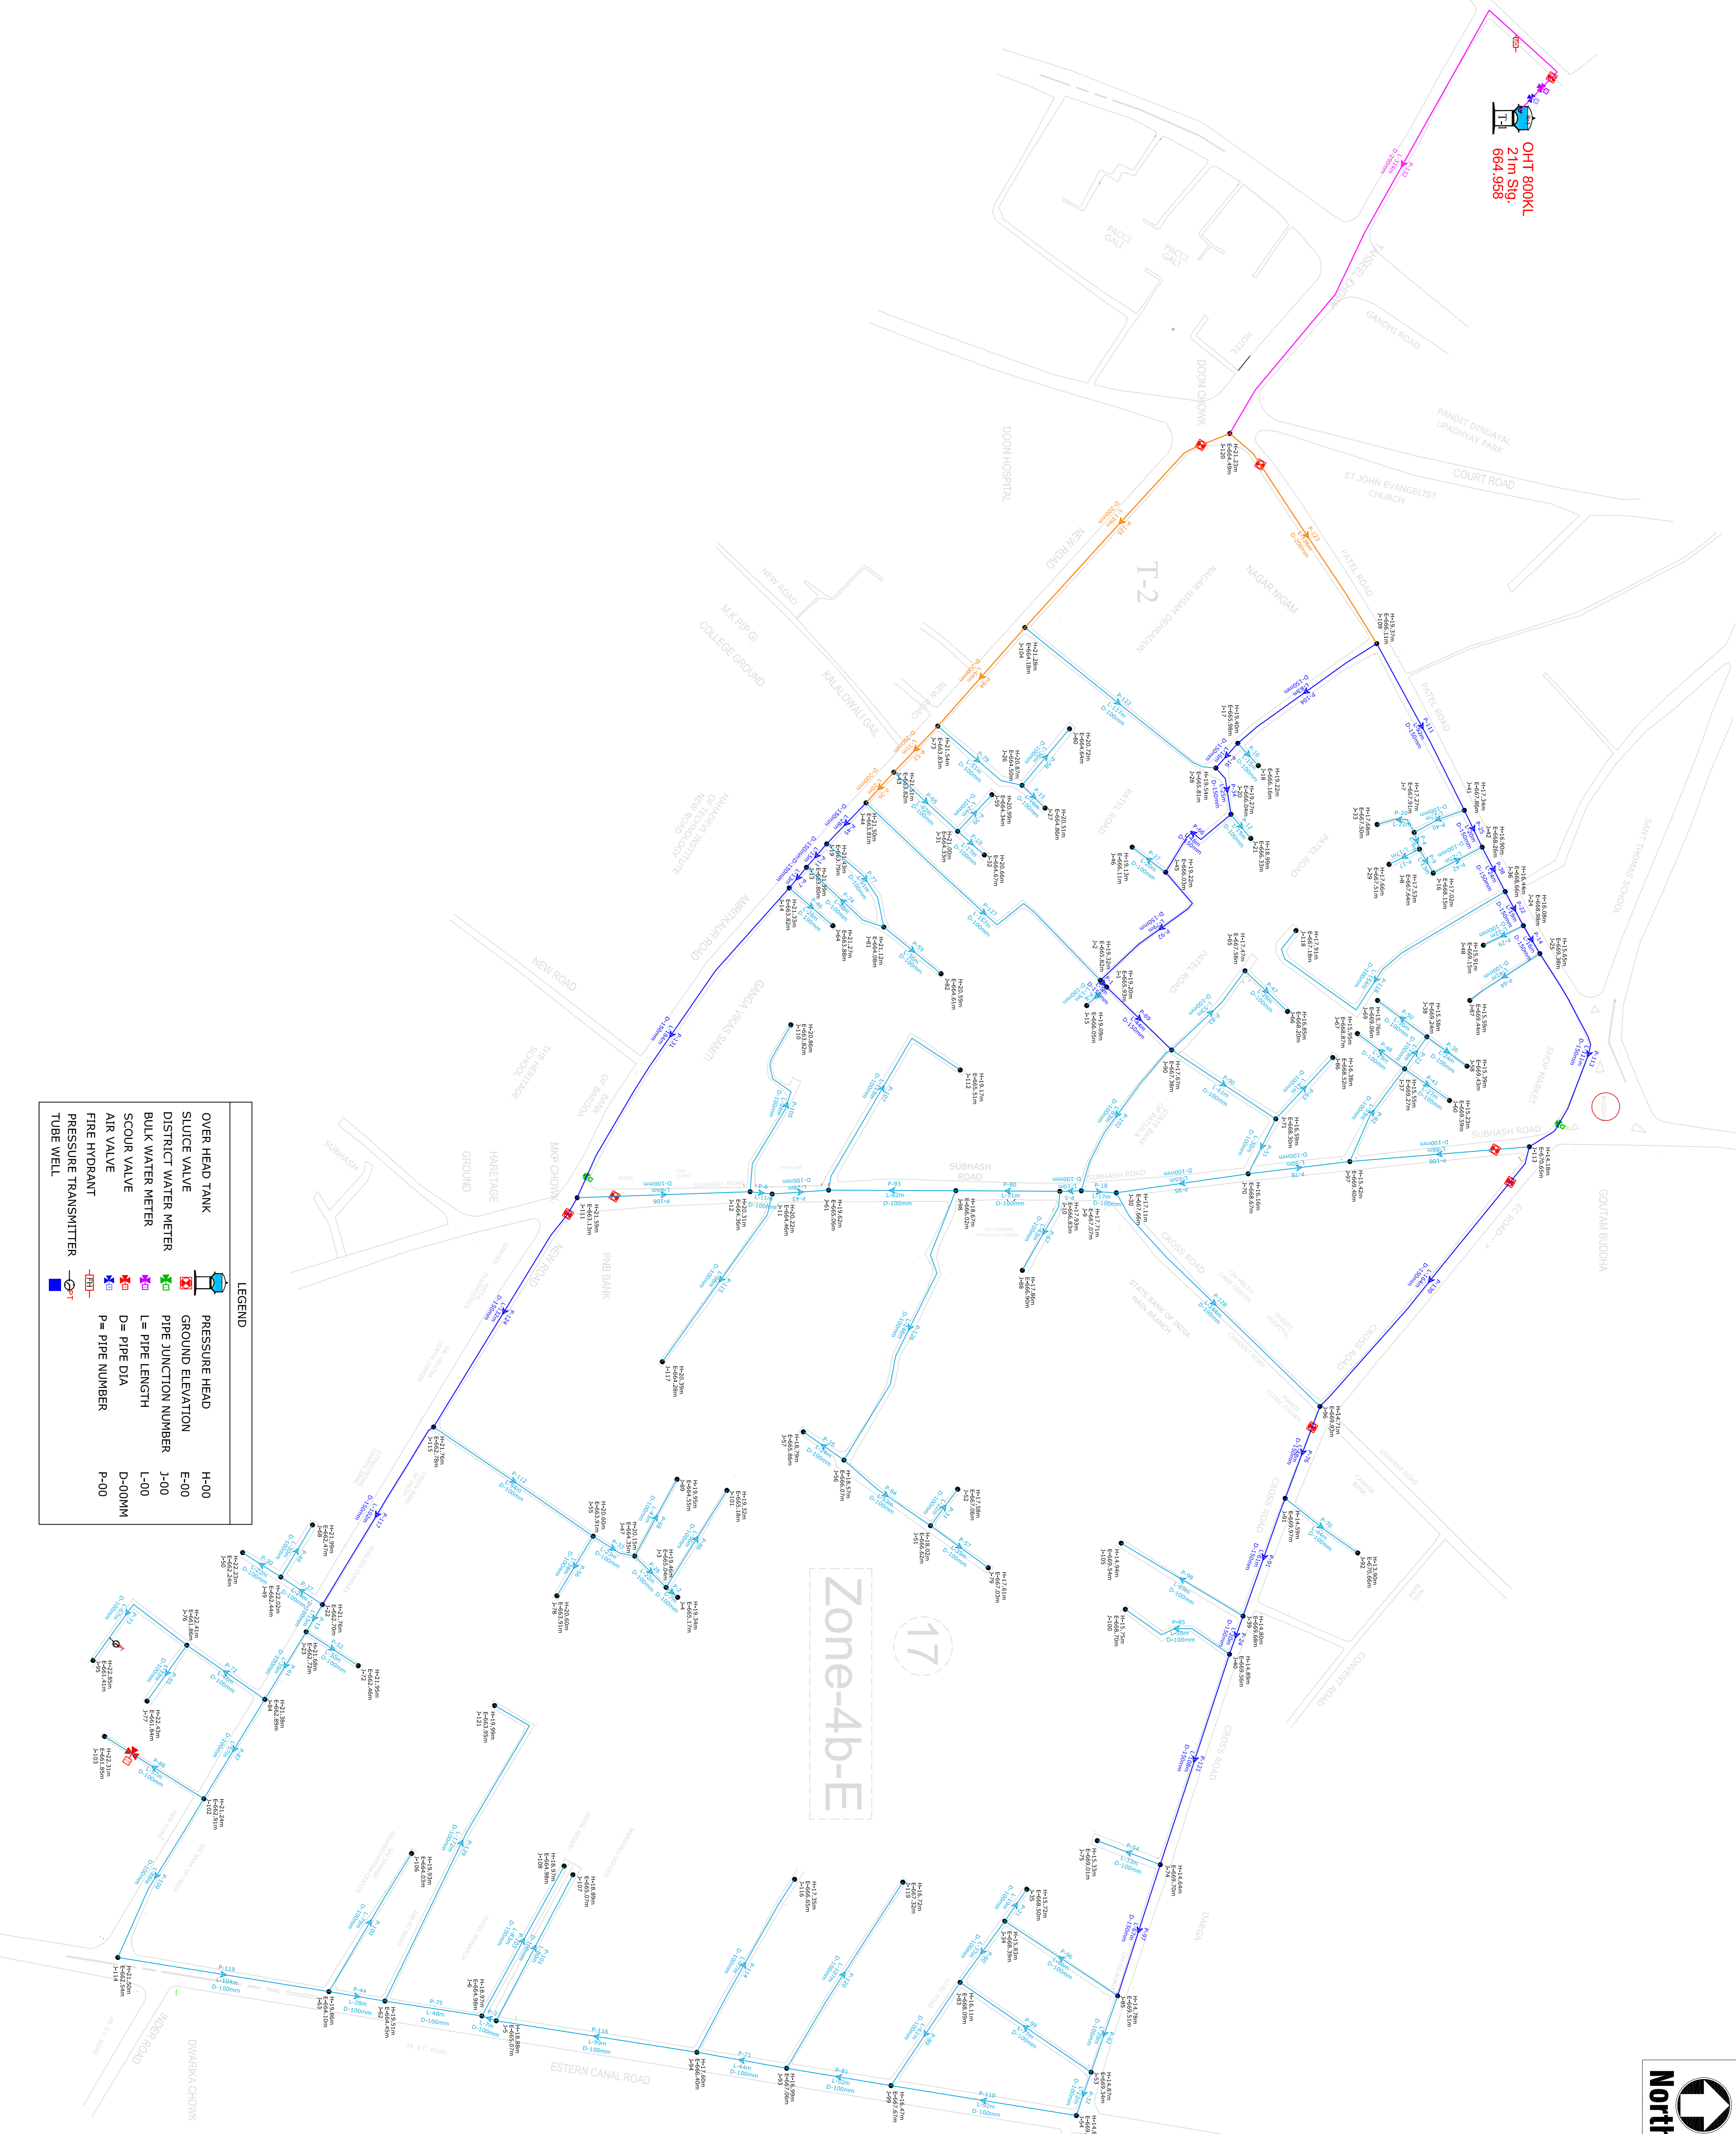

LEGEND	
	OVER HEAD TANK
	SLUICE VALVE
	DISTRICT WATER METER
	BULK WATER METER
	SCOUR VALVE
	AIR VALVE
	FIRE HYDRANT
	PRESSURE TRANSMITTER
	TUBE WELL
	PRESSURE HEAD
	GROUND ELEVATION
	PIPE JUNCTION NUMBER
	L= PIPE LENGTH
	D= PIPE DIA
	P= PIPE NUMBER
	H-00
	E-00
	J-00
	L-00
	D-00MM
	P-00

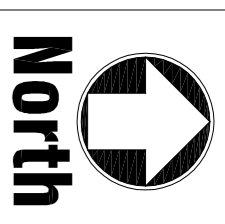


North



Notes

ABD Area based Development

Key Plan

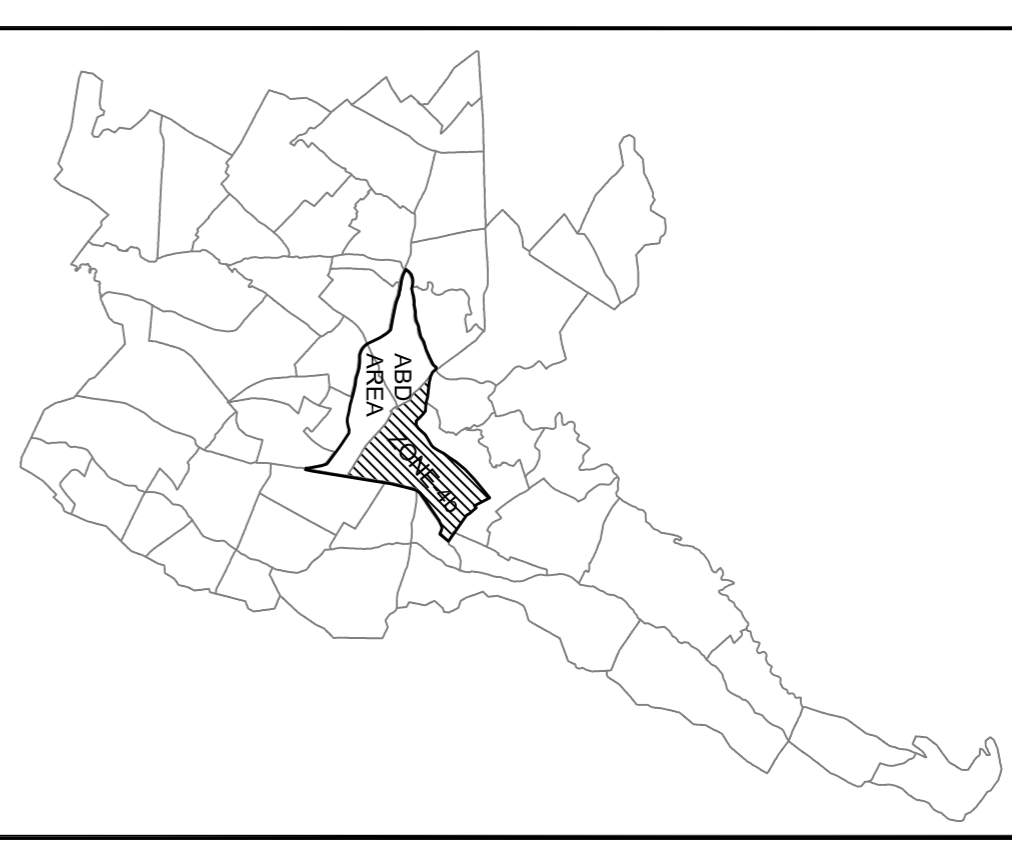


Key to symbols

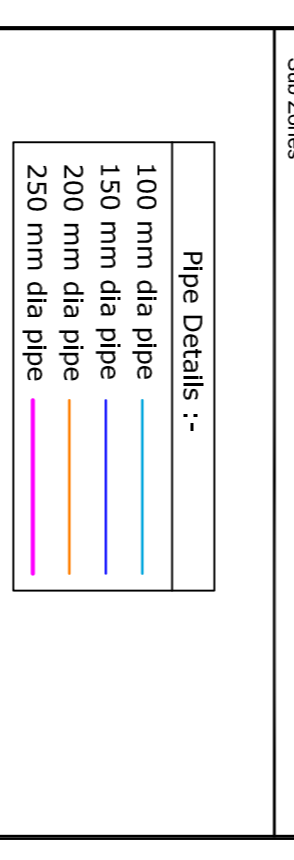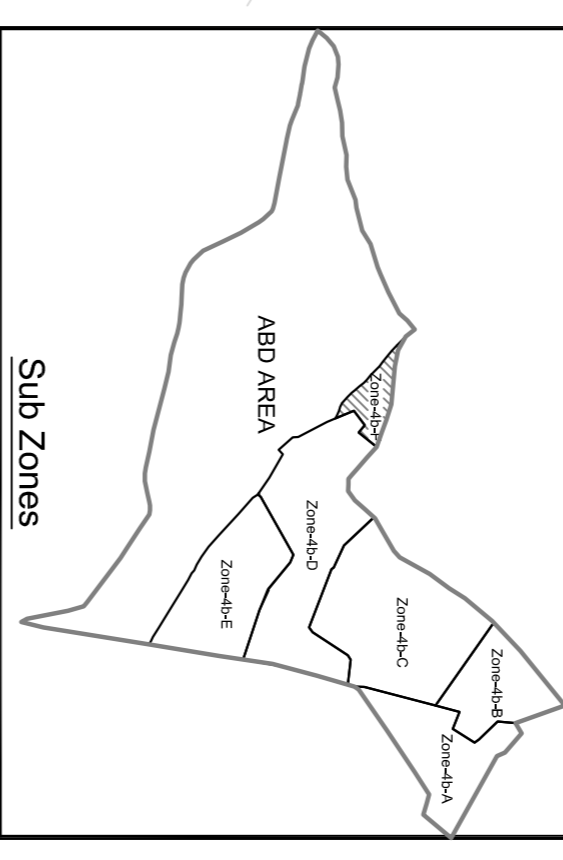



LEGEND

RO	May/2019	For DPR	
Revised Date		Description	Remarks
Client	DEHRADUN SMART CITY LIMITED		
Project	WATER SUPPLY OF ABD AREA OF DEHRADUN SMART CITY UNDER SMART CITY MISSION DEHRADUN		
Drawing Title	LAYOUT PLAN OF WATER SUPPLY DISTRIBUTION NETWORK (Sub Zone-4b-F)		
Project Management Consultant	almondz REPEL JMC		
Drawn By	Jyoti Singh	Checked By	Ravindra Kumar
Engg. Check	Iv Kumbal	Recommended	Saikat Kumar
Scale		Sheet	DRS
Drawing Number	DSCL-PMC-AGSL-REPL-MSZ4b-F106		


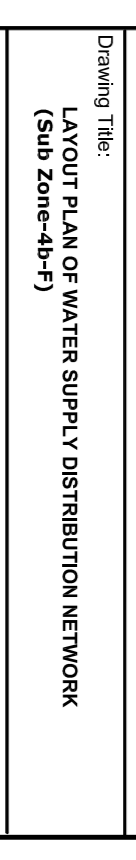


Project Management Consultant:
almondz REPEL JMC

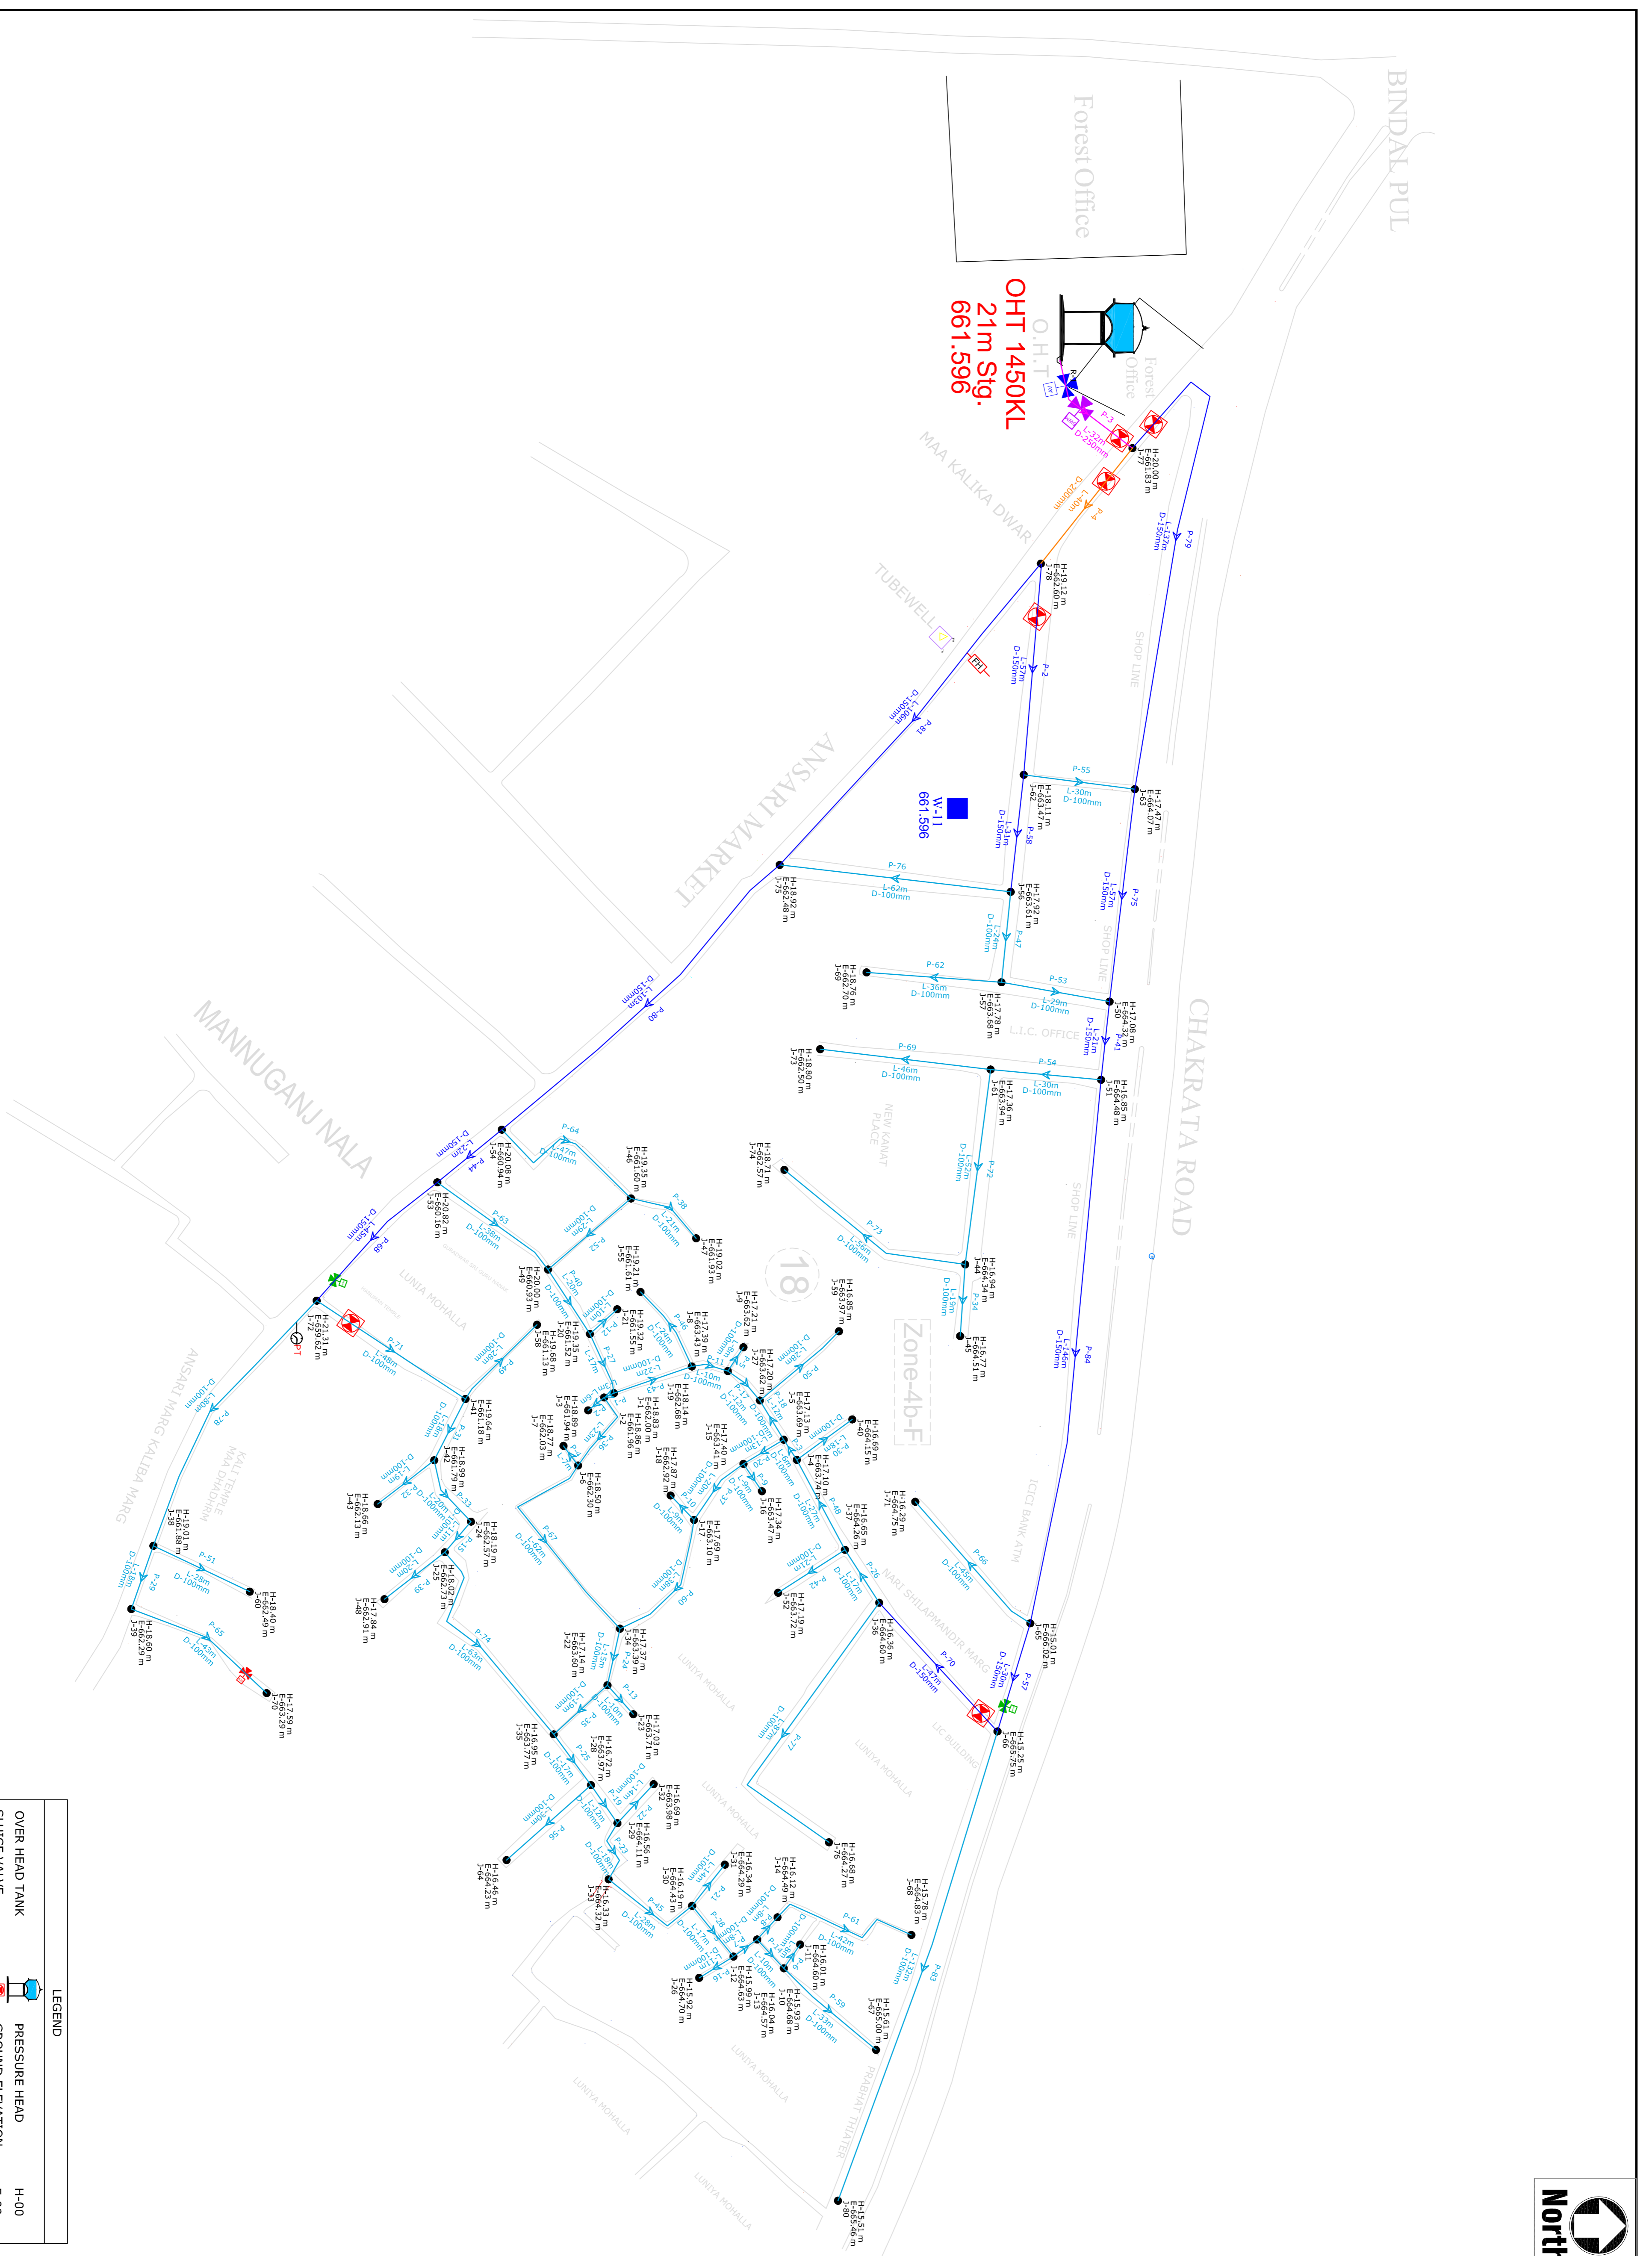


OVER HEAD TANK
SLUICE VALVE
DISTRICT WATER METER
BULK WATER METER
SCOUR VALVE
AIR VALVE
FIRE HYDRANT
PRESSURE TRANSMITTER
TUBE WELL

LEGEND
PRESSURE HEAD H-00
GROUND ELEVATION E-00
PIPE JUNCTION NUMBER J-00
PIPE LENGTH L-00
PIPE DIA D-00MM
PIPE NUMBER P-00

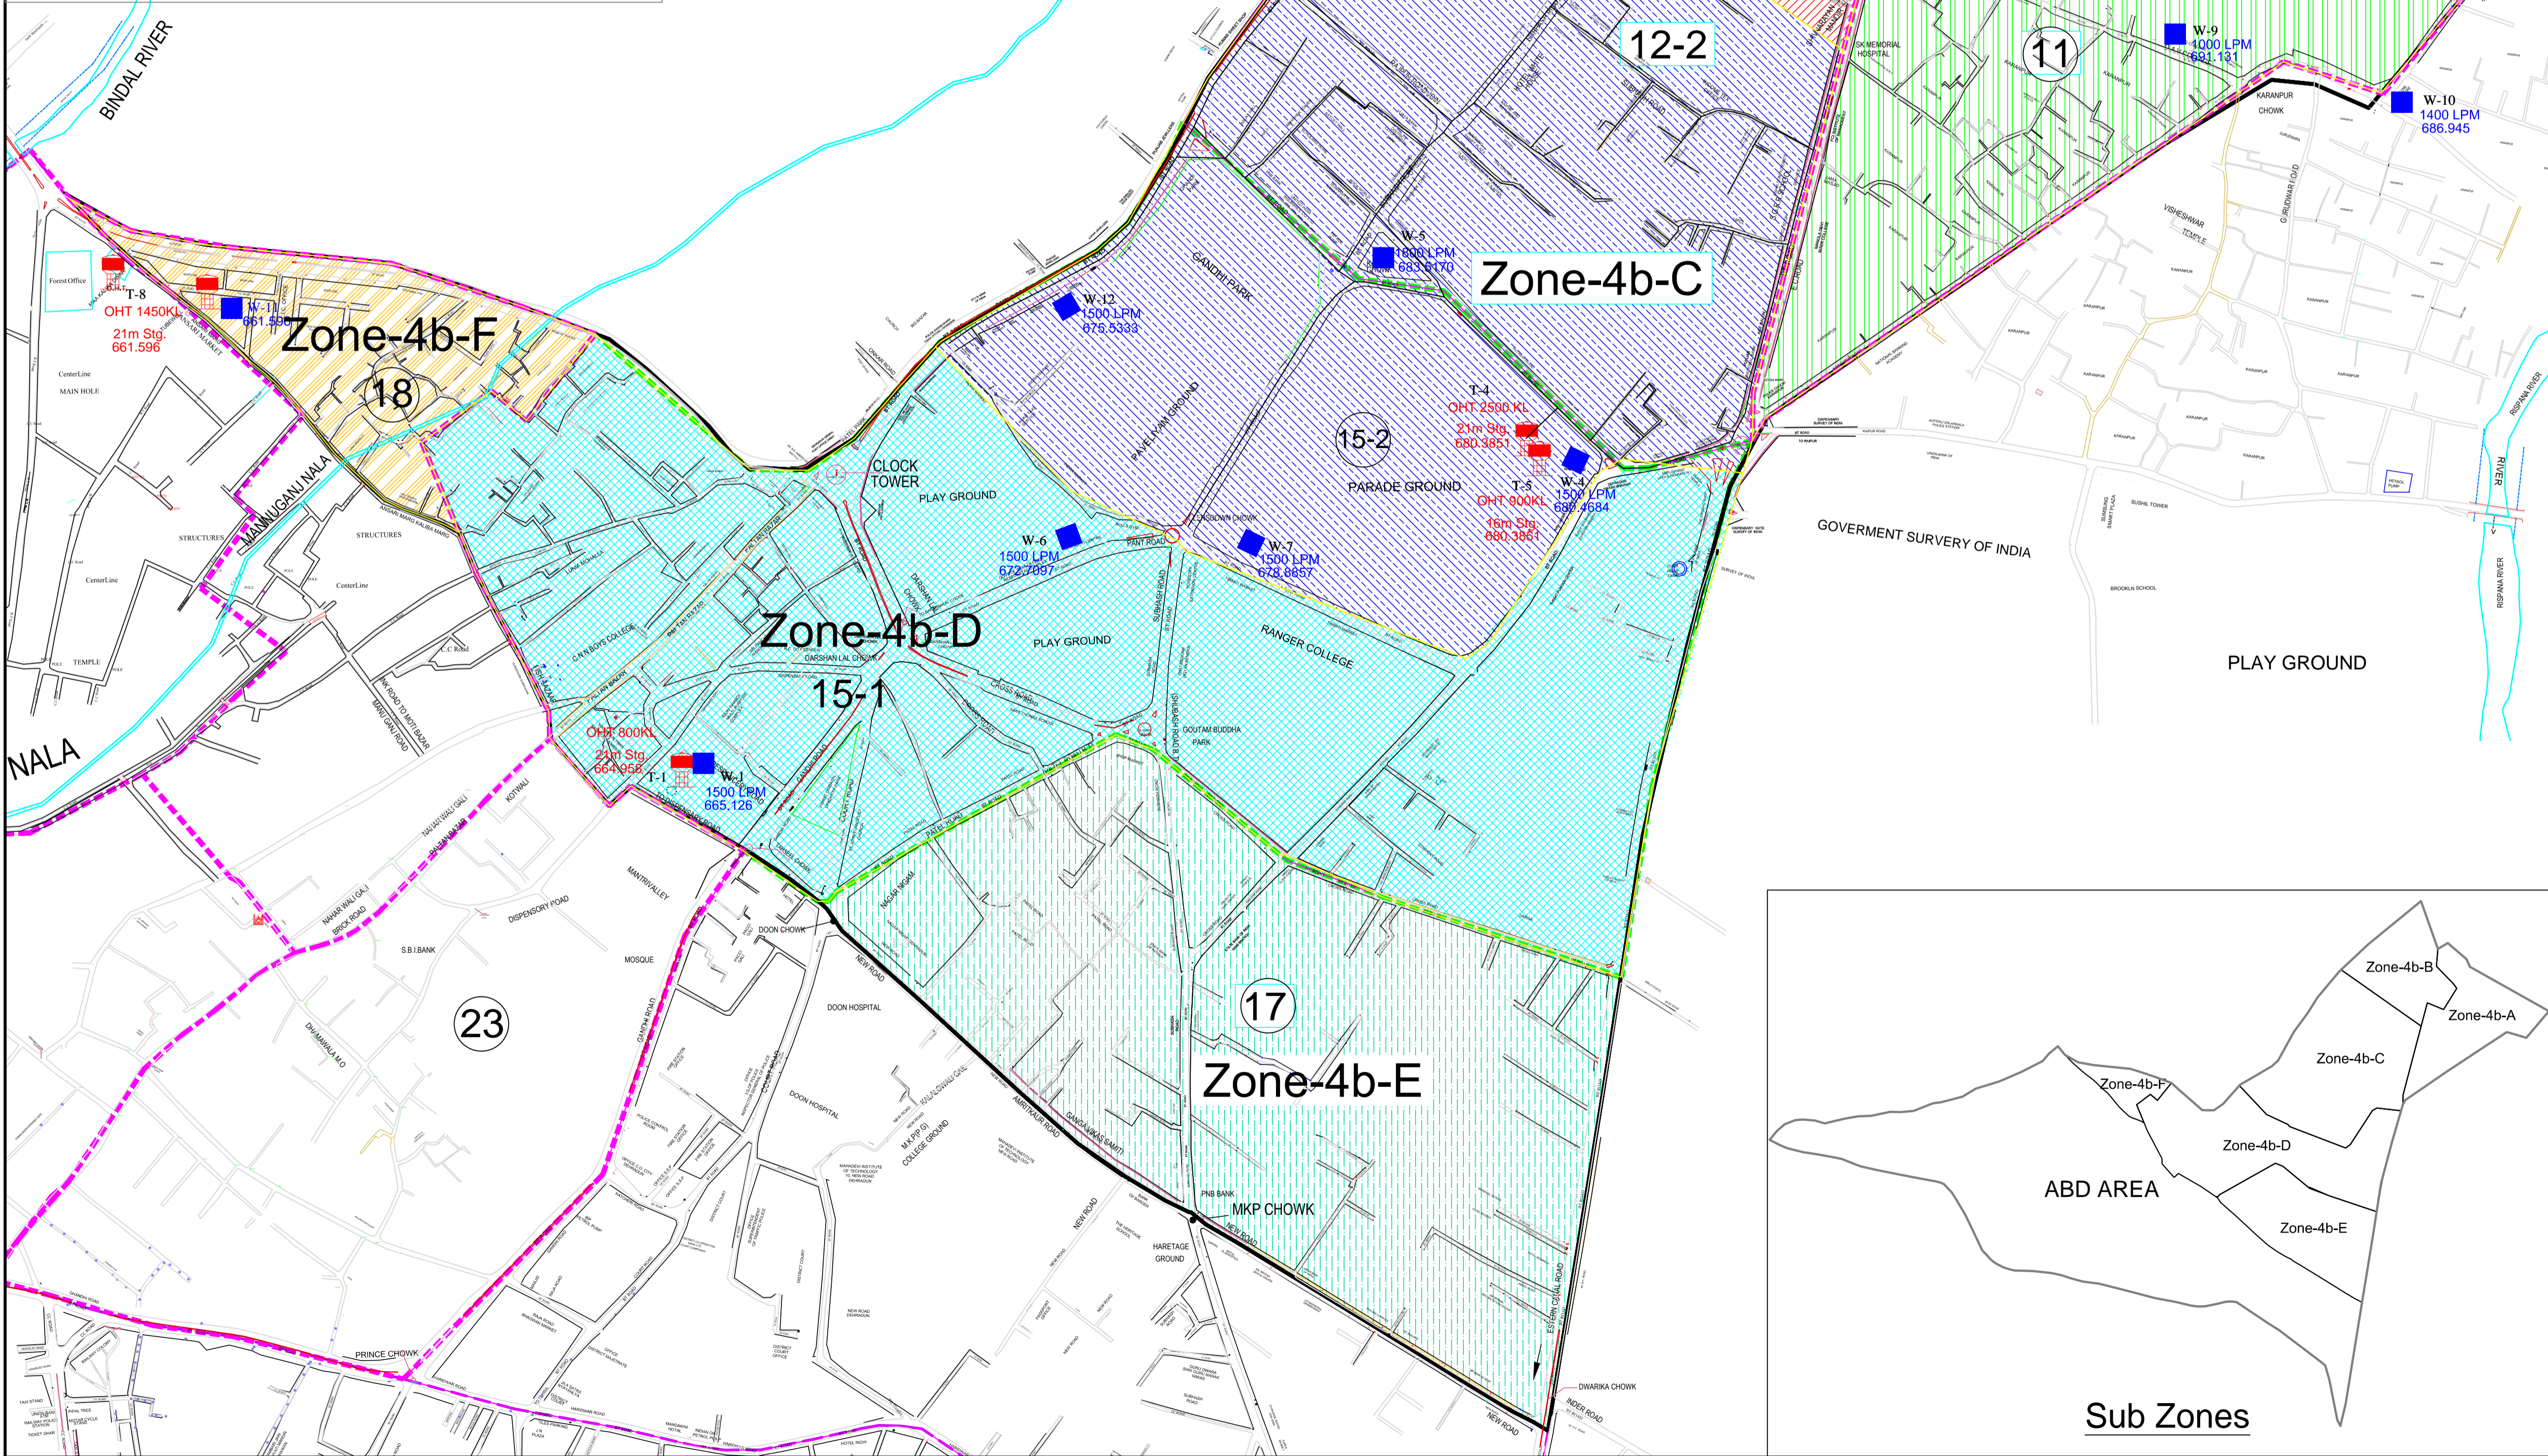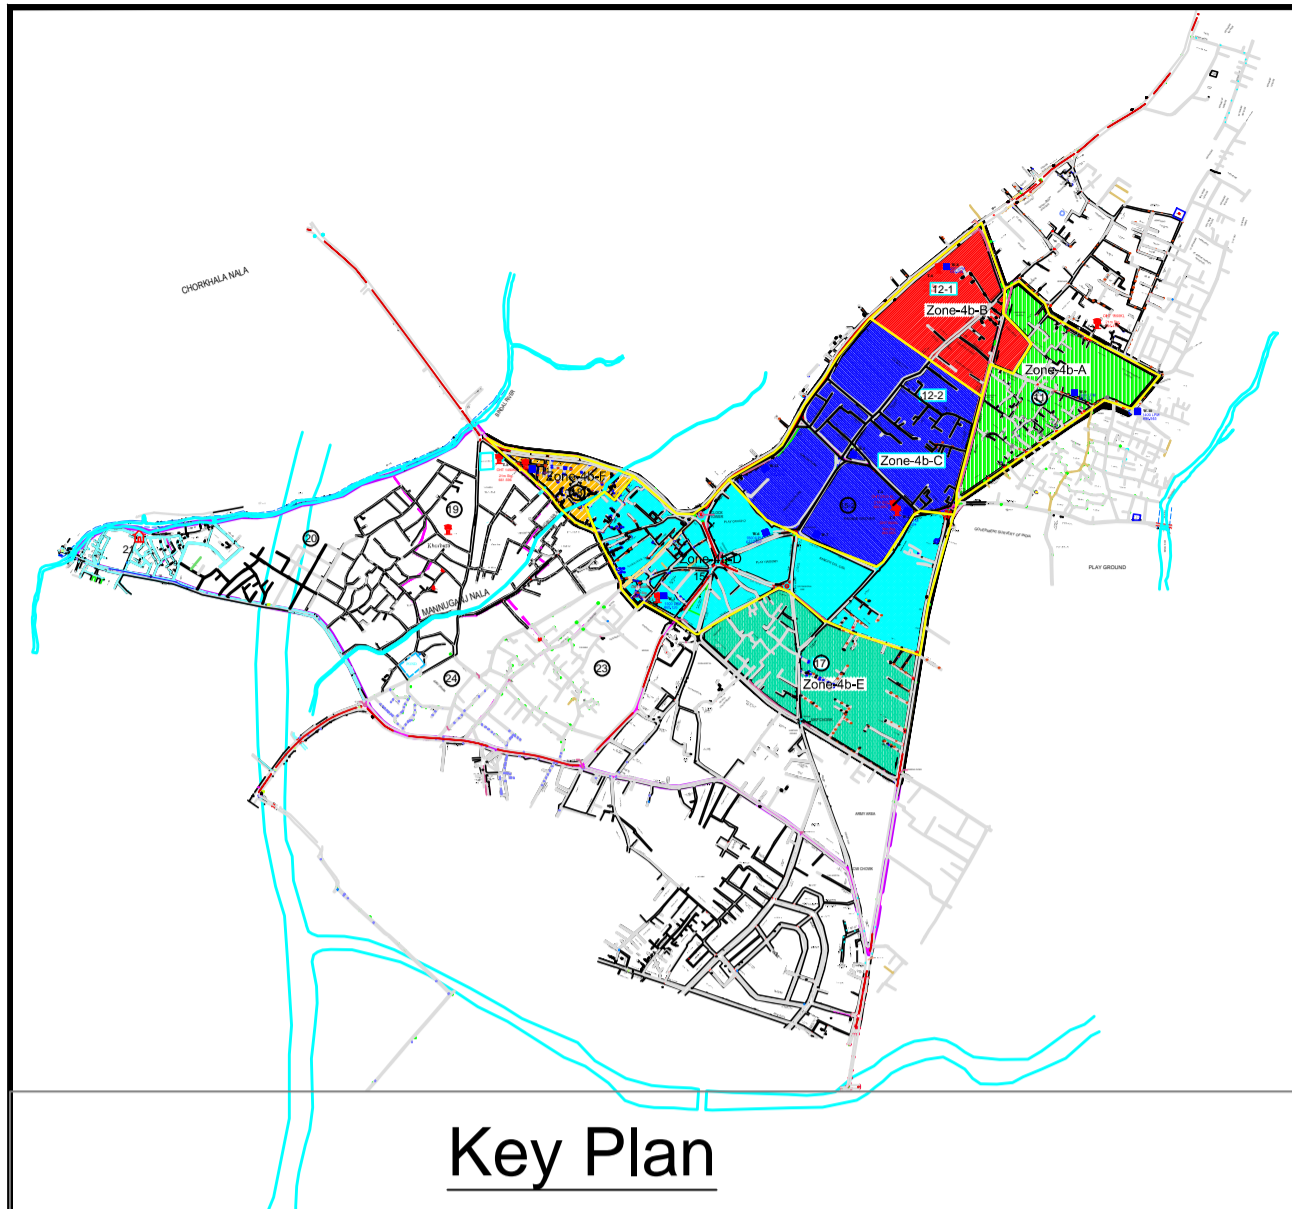

Notes
ABD -Area base Development

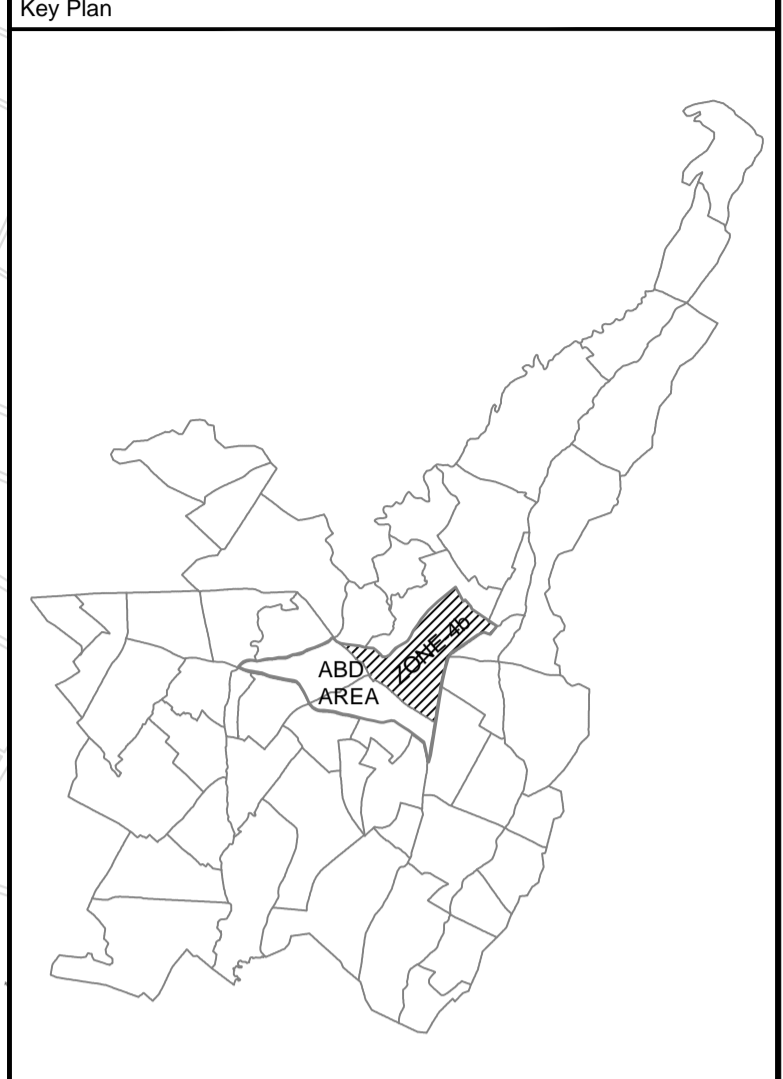


Key to symbols




Sub Zones

- ZONE-4b-A
- ZONE-4b-B
- ZONE-4b-C
- ZONE-4b-D
- ZONE-4b-E
- ZONE-4b-F
- EXISTING TUBEWELL
- EXISTING OHT,S

LEGEND

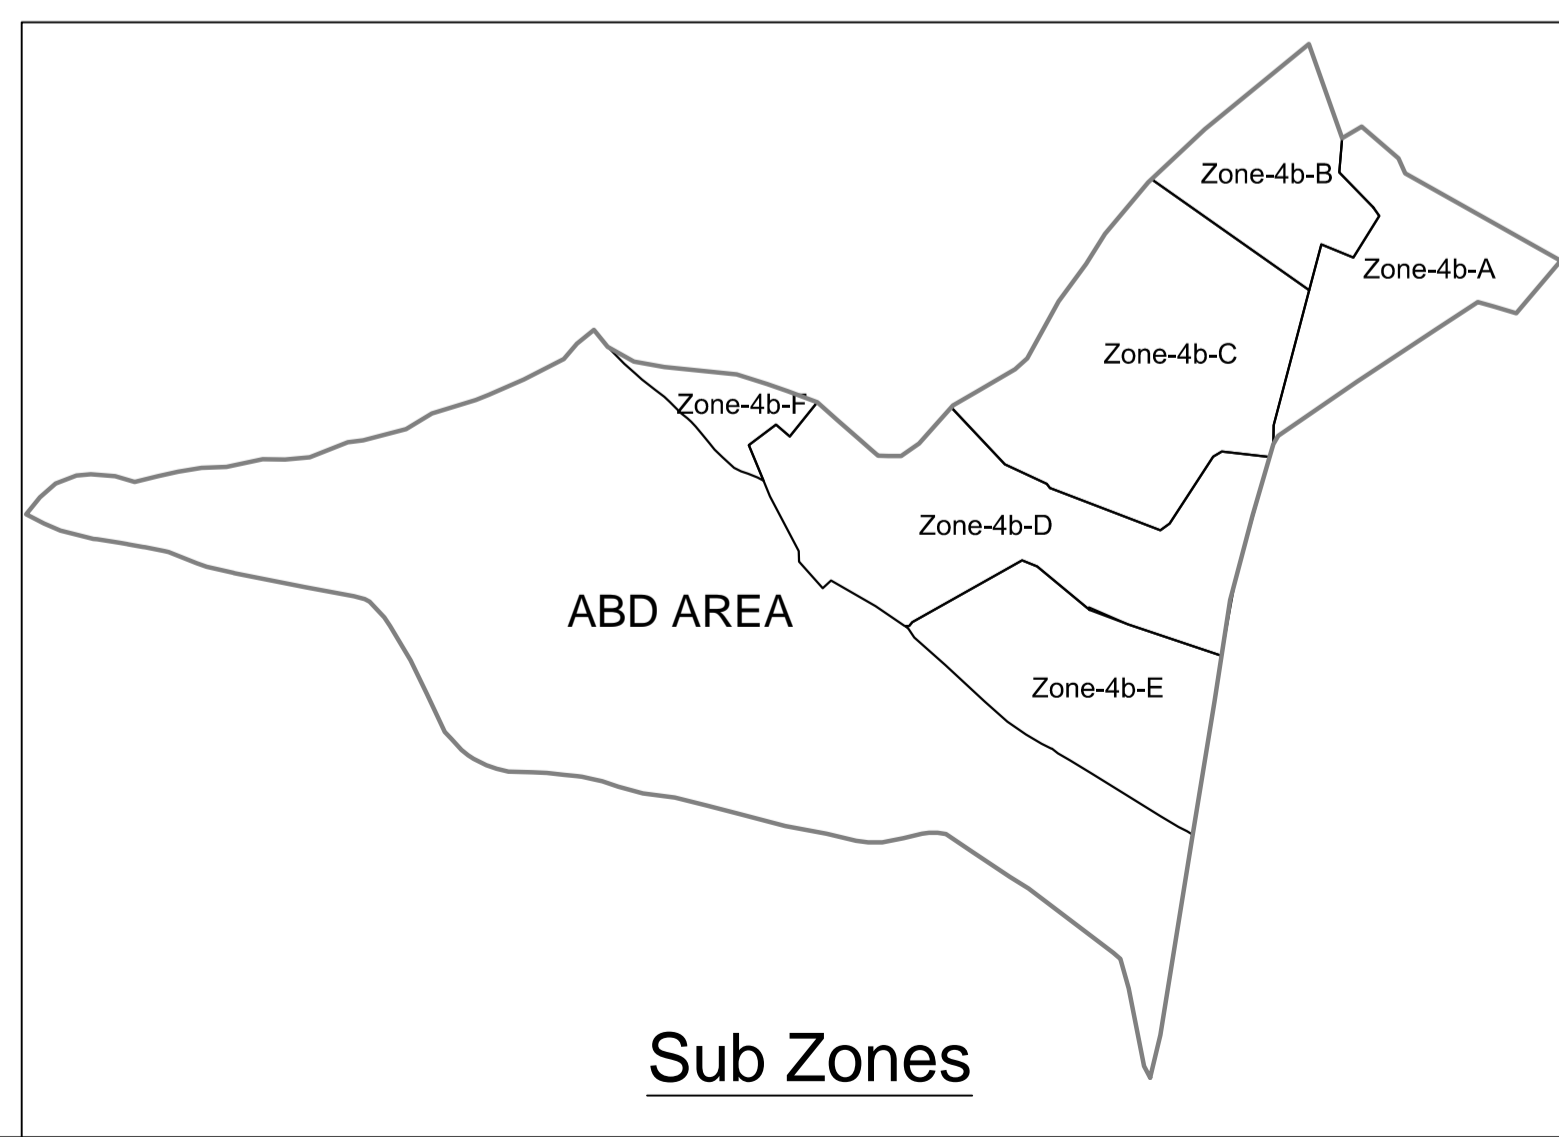

RD	May-2019	For DPR	
Rev	Date	Description	Remark
Client : DEHRADUN SMART CITY LIMITED			
Project: WATER SUPPLY OF ABD AREA OF DEHRADUN SMART CITY UNDER SMART CITY MISSION DEHRADUN			
Drawing Title: SUB ZONE PLAN OF WATER SUPPLY DISTRIBUTION NETWORK (Sub Zone-4b)			
Project Management Consultant:			
almondz <small>Corporate & Registered Office F-23/1 Okhla Industrial Area Phase-II, New Delhi-110029 INDIA-91-11-4308766-8899 99-41-4150073</small>		REPL <small>Refrigeration & Airconditioning Pvt. Ltd. A-2, Sector-29, Gurgaon Phone: +91 120 4022129 Fax: +91 120 4022161 Website: www.replindia.com</small>	
JLL <small>Address: 1110, Anika Estate, Barakhamba Road, Connaught Place, New Delhi, Delhi 110001</small>			
Drawn by:	Jaipal Singh	Checked by:	Ravindra Kumar
Engg Check:	A.Kamboj	Recommended:	Sunil Kumar
Scale :		Status:	DPR
Rev:		Rev:	
Drawing Number: DSCL-PMC-AGSL-REPL-WS/Z4b-01			

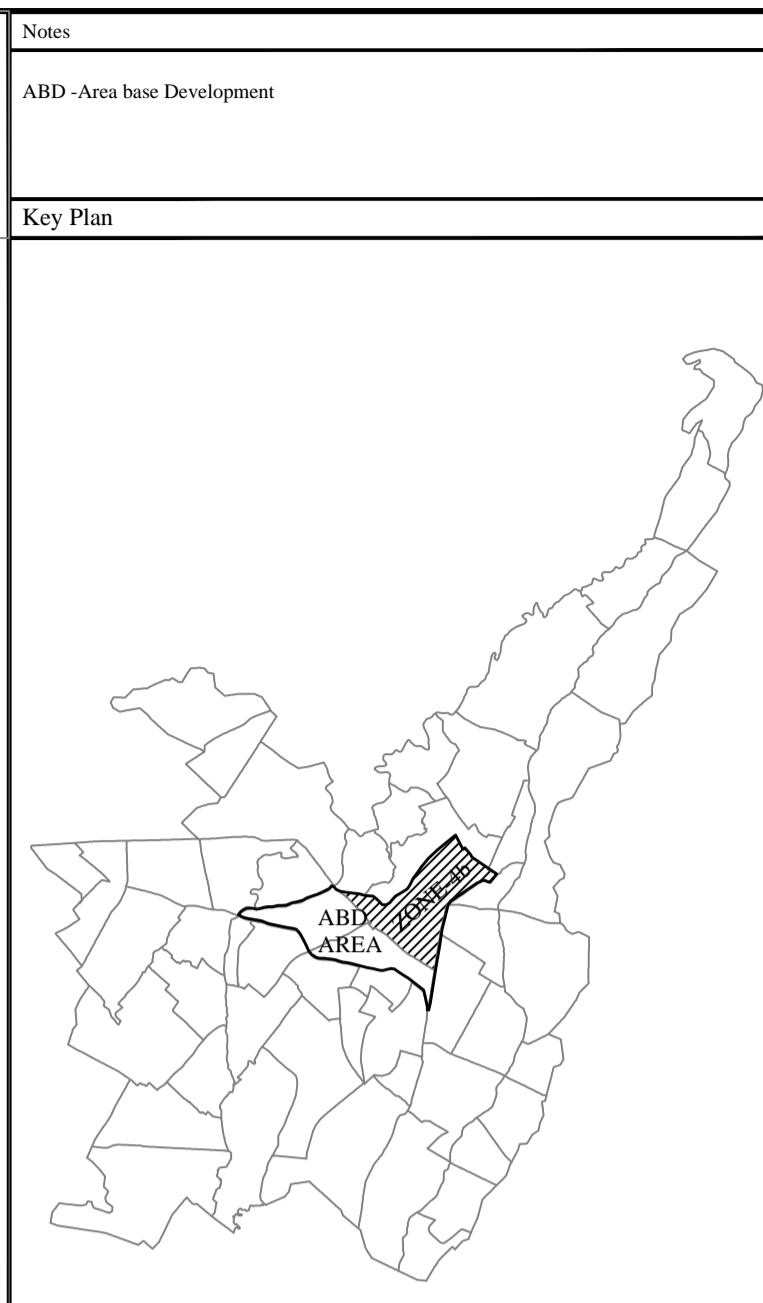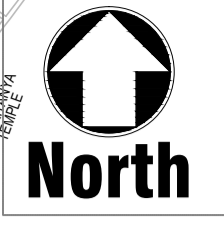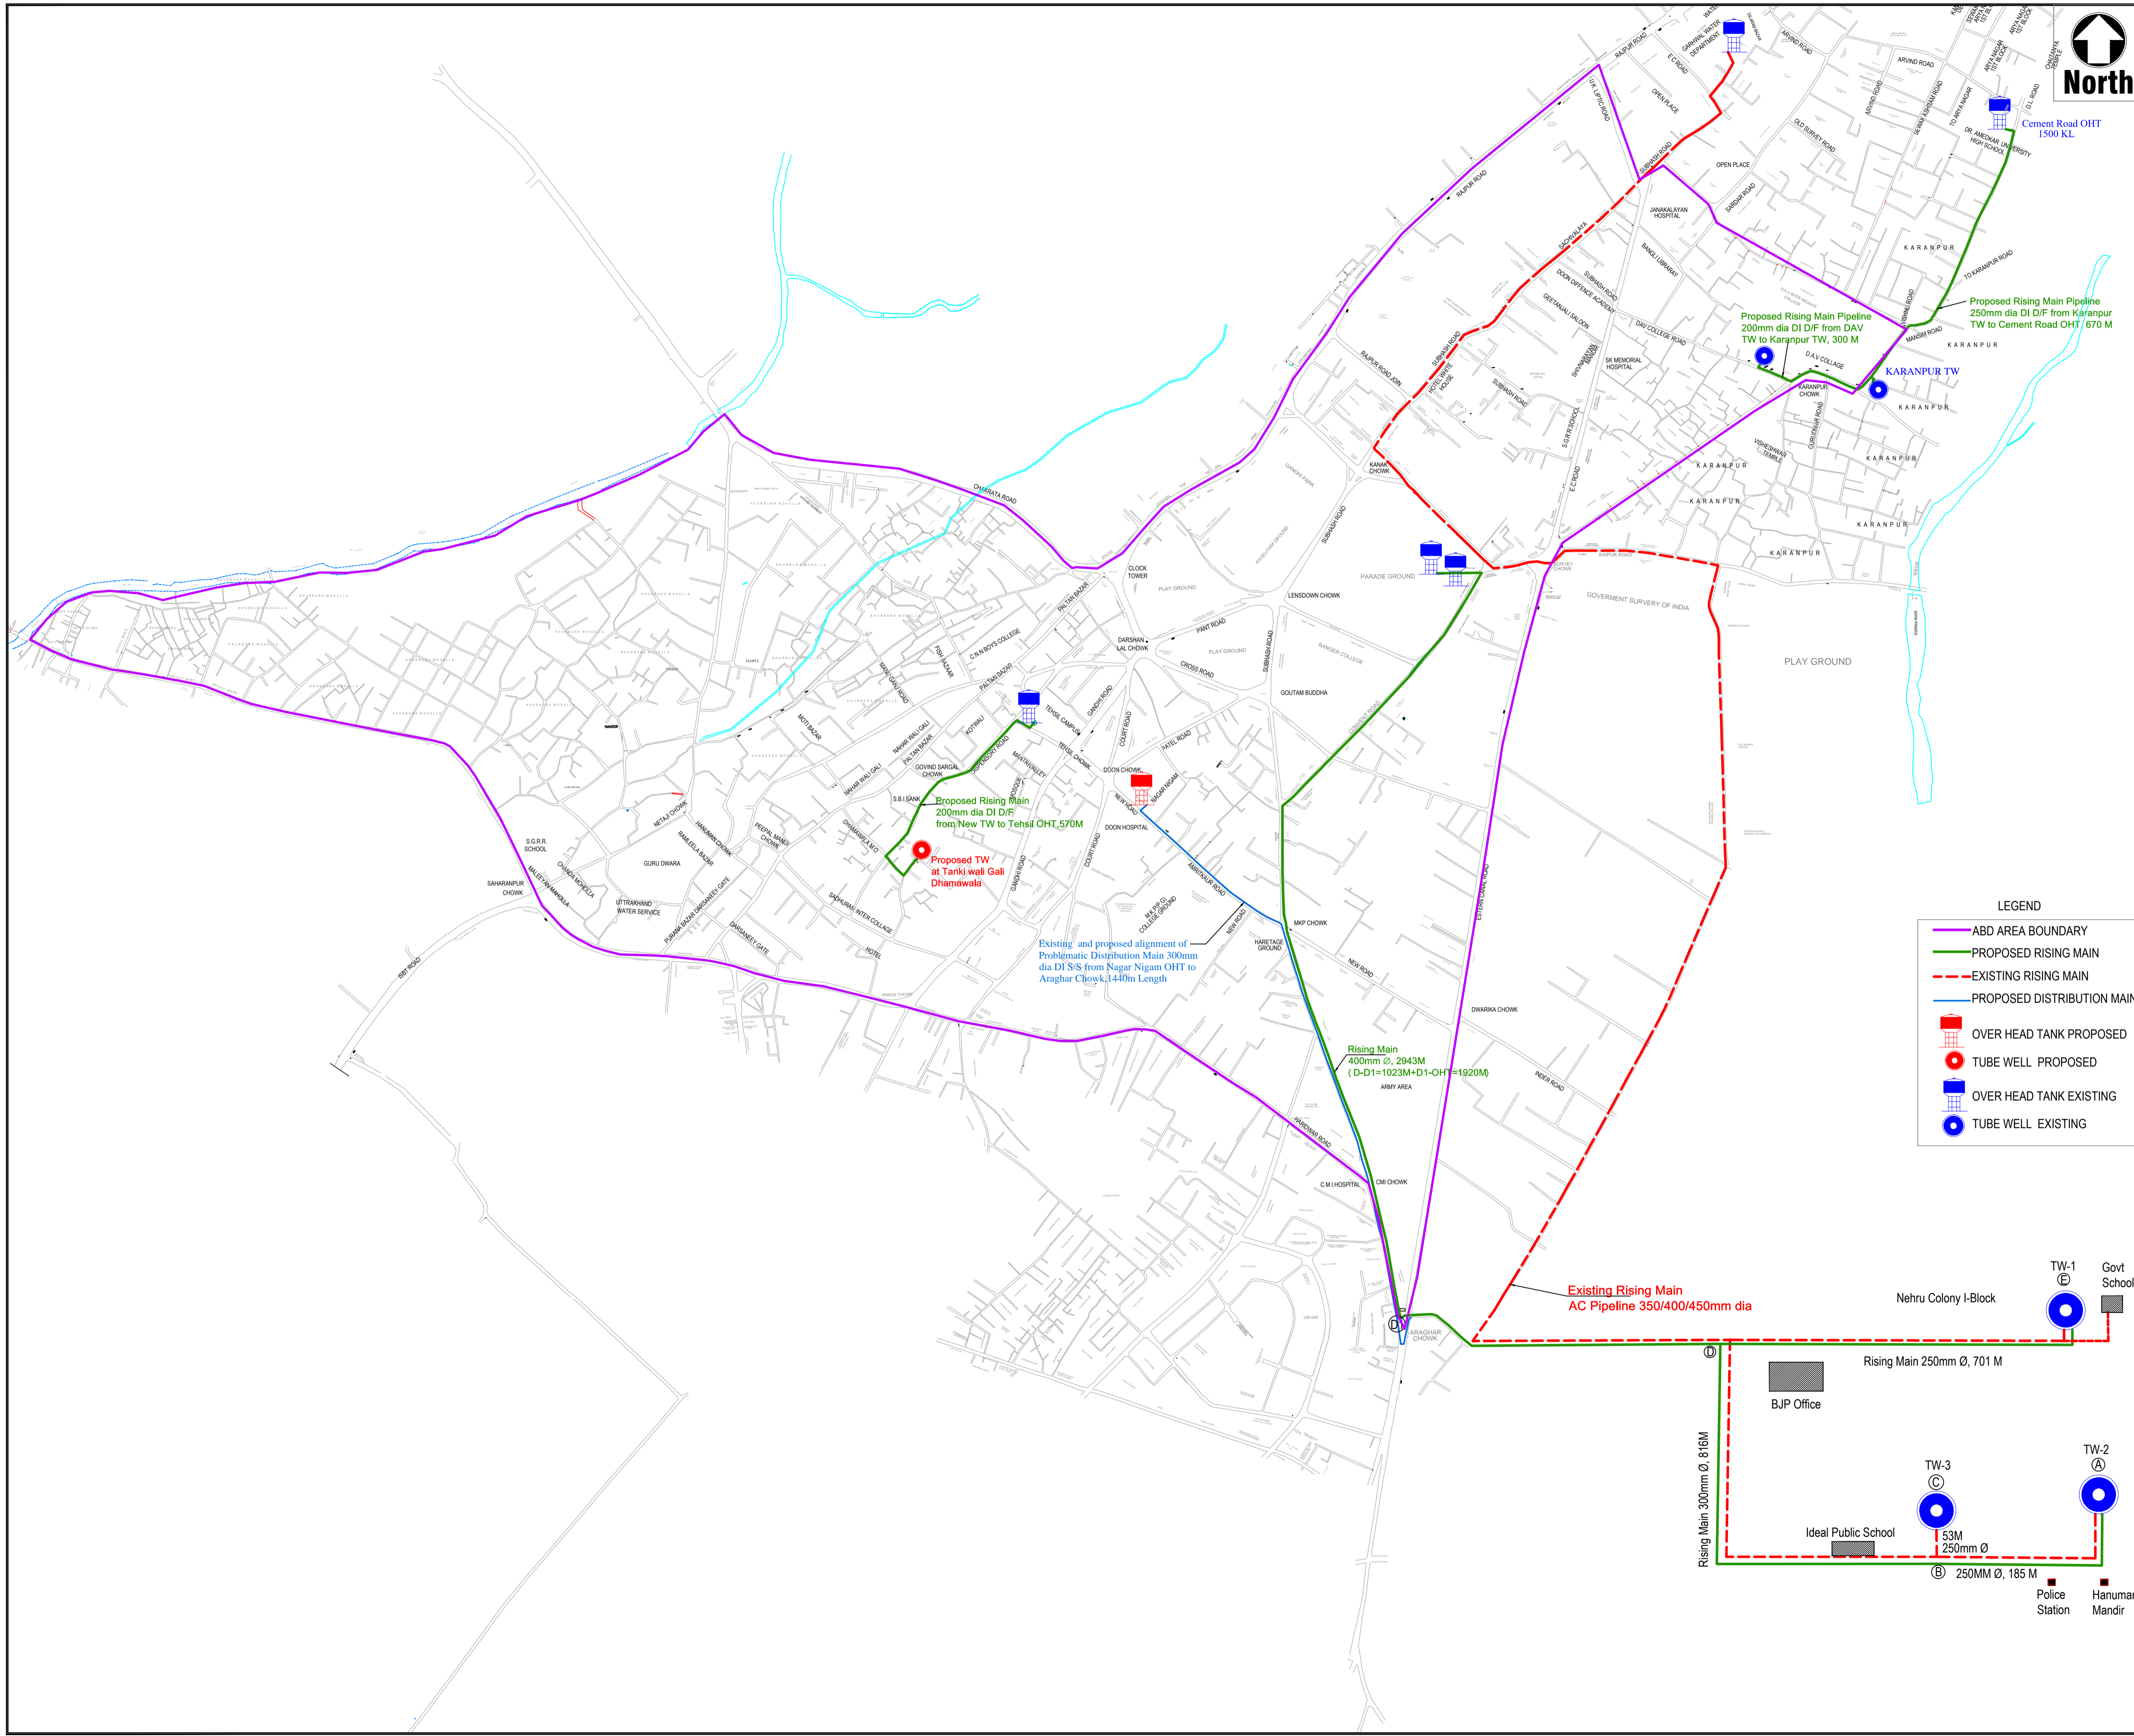

Key to symbols

	ABD AREA BOUNDARY
	PROPOSED RISING MAIN
	EXISTING RISING MAIN
	PROPOSED DISTRIBUTION MAIN
	OVER HEAD TANK PROPOSED
	TUBE WELL PROPOSED
	OVER HEAD TANK EXISTING
	TUBE WELL EXISTING

LEGEND

	ABD AREA BOUNDARY
	PROPOSED RISING MAIN
	EXISTING RISING MAIN
	PROPOSED DISTRIBUTION MAIN
	OVER HEAD TANK PROPOSED
	TUBE WELL PROPOSED
	OVER HEAD TANK EXISTING
	TUBE WELL EXISTING

LEGEND

RD	May-2019	For DPR	
Rev	Date	Description	Remark
Client : DEHRADUN SMART CITY LIMITED			
Project : WATER SUPPLY OF ABD AREA OF DEHRADUN SMART CITY UNDER SMART CITY MISSION DEHRADUN			
Drawing Title : LAYOUT PLAN OF PROPOSED TUBE WELL, OVER HEAD TANK, RISING MAINS & DISTRIBUTION MAIN UNDER ABD AREA			
Project Management Consultant :			
Corporate / Registered Office F-3/37 Okhla Industrial Area Phase-II, New Delhi-110029 Phone: +91 11 4358766-800 INDIA +91-11-4358766-800 +91-11-4358767	Dehradun/India Kariprasta Ltd. (An ISO 9001:2008 Certified Company) A-2, Sector-28, Sub-sect. 1, P.O. 201301 Phone: +91 120 4822129 Fax: +91 120 4822361 Website: www.dehradunsmartcity.com	Address: 1110, Ashoka Estate, Banshikumbha Road, Connaught Place, New Delhi, Delhi 110001	
Drawn by: Jaipal Singh	Checked by: Ravindra Kumar		
Engg Check: A.Kamboj	Recommended: Sunil Kumar		
Scale :	Status: DPR	Rev:	
Drawing No: DSCL-PMC-AGSL-REPL-WS/ABD/RM & DM-G-01			